


LAND REGISTER OF SCOTLAND

Officer's ID/Date


6467
2/11/2016

Title Number



MID118962

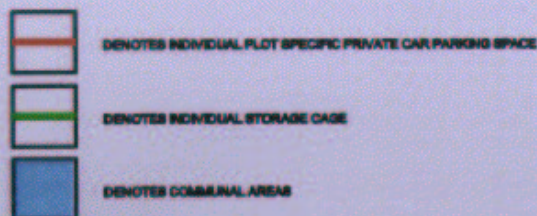

SUPPLEMENTARY PLAN
TO THE TITLE PLAN

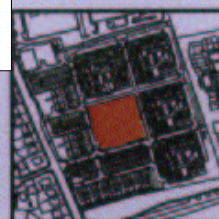

BASMENT LOCATION N.T.S.

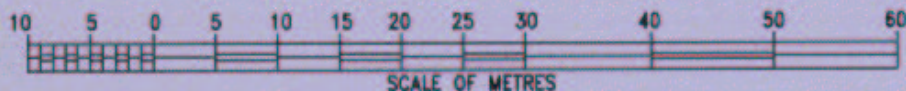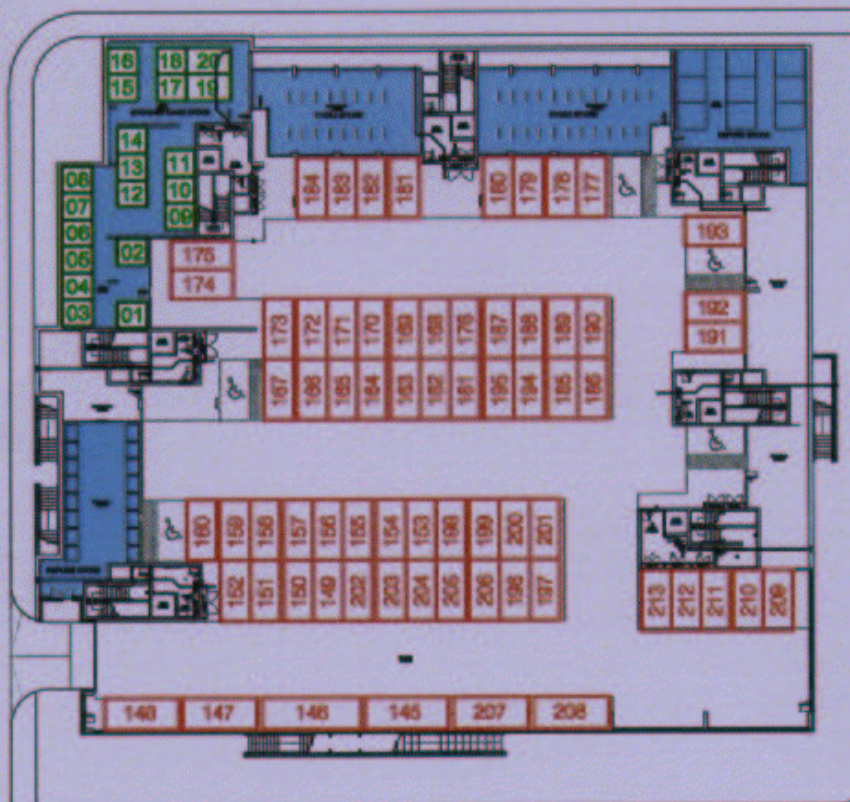

miller homes

Miller Homes Ltd.

Miller House, 2 Lochside View, Edinburgh Park,
EDINBURGH, EH12 9QH

Tel: 0870 336 8000 Fax: 0870 336 9180

www.millerhomes.co.uk

Scale: 1:500

Date: 18.01.08

Author: GW

Drawing No. T.S/E PARKING

Title: TELFORD SOUTH CAMPUS
EDINBURGH

Title: PLOT E

Parking allocation

© THIS DRAWING IS COPYRIGHT

CONTRACTORS MUST CHECK ALL DIMENSIONS ON SITE. ONLY FILLED DIMENSIONS TO BE WORKED FROM. DISCREPANCIES MUST BE REPORTED TO THE DESIGN OFFICE BEFORE PROCEEDING.

This is Block E Plan Referred to in the foregoing Deed of Conditions by Miller (Telford South) Limited

LAND REGISTER
OF SCOTLAND

Officer's ID/Date

6467
2/11/2016

Title Number

MID118962

THIS IS THE BLOCK H PLAN REFERRED TO IN THE FOREGOING DEED
OF CONDITIONS BY MILLER (TELFORD SOUTH) LIMITED.



DENOTES INDIVIDUAL PLOT SPECIFIC PRIVATE CAR PARKING SPACE

DENOTES INDIVIDUAL STORAGE CAGE



DENOTES COMMUNAL AREAS

A. Gidd
DIRECTOR / SECRETARY



BASEMENT LOCATION M.T.S.

Siobhán McEneaney
DIRECTOR / SECRETARY / WITNESS

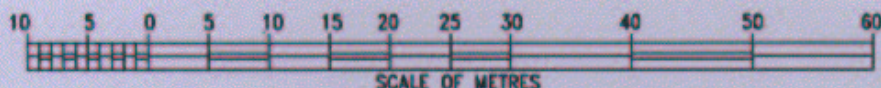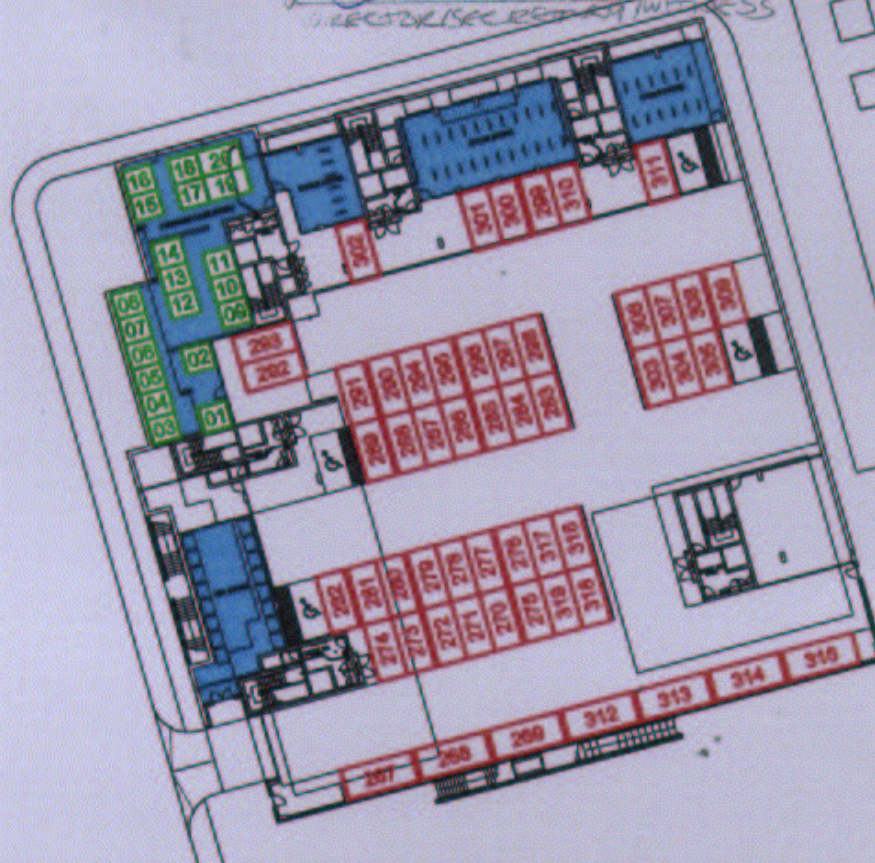

miller homes

Miller Homes Ltd.

Miller House, 2 Lochside View, Edinburgh Park,

EDINBURGH, EH12 9DN

Tel: 0870 336 8000

Fax: 0870 336 6180

www.millerhomes.co.uk

Scale: 1:500

Date: 05.10.07

Author: GW

Drawing No. T.S./H PARKING

Title: TELFORD SOUTH CAMPUS
EDINBURGH

Title: PLOT H
Parking allocation

© THIS DRAWING IS COPYRIGHT

CONTRACTORS MUST CHECK ALL DIMENSIONS ON SITE. ONLY FIGURED DIMENSIONS TO BE WORKED FROM.
DISCREPANCIES MUST BE REPORTED TO THE DESIGN OFFICE BEFORE PROCEEDING

LAND REGISTER OF SCOTLAND

Officer's ID/Date

6467
2/11/2016

Title Number

MID118962

THIS IS THE BLOCK F PLAN REFERRED TO IN THE FOREGOING DEED
OF CONDITIONS BY MILLER (TELFORD SOUTH) LIMITED




DEMOTES INDIVIDUAL PLOT SPECIFIC PRIVATE CAR PARKING SPACE

DEMOTES INDIVIDUAL STORAGE CAGE



DEMOTES COMMUNAL AREAS

A. Radlo
DIRECTOR / SECRETARY

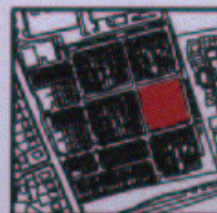

BASINEMENT LOCATION N.T.S.

Brendan Mc Lane
DIRECTOR / SECRETARY / WITNESS

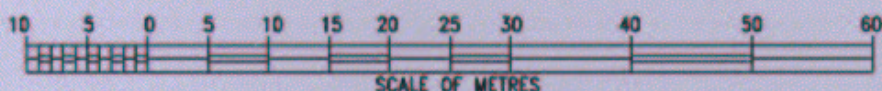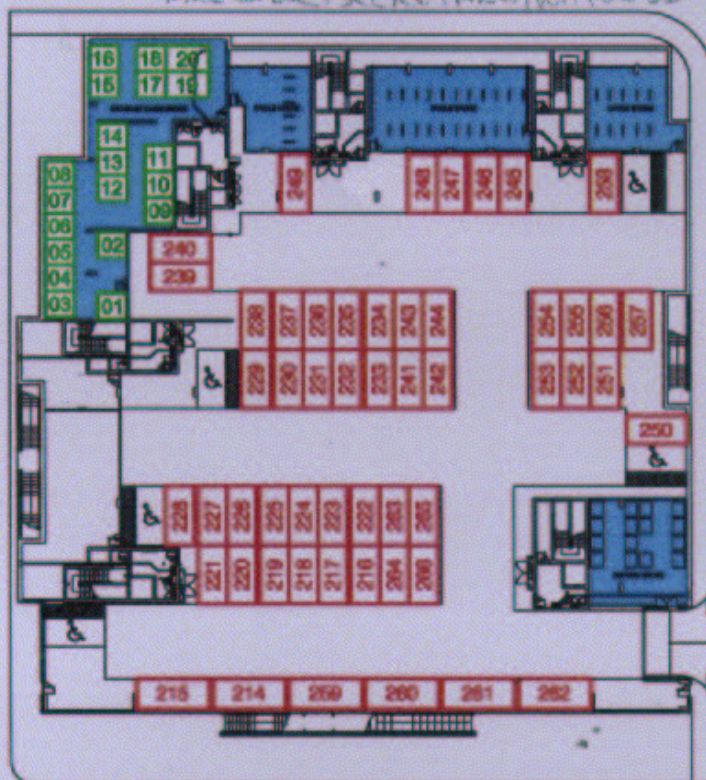

miller homes

Miller Homes Ltd.

Miller House, 2 Lockside View, Edinburgh Park,
EDINBURGH, EH12 6DH

Tel: 0870 336 8000 Fax: 0870 336 8100

www.millerhomes.co.uk

© This Drawing is Copyright

Scale: 1:500

Date: 18.01.08

Author: GW

Drawing No. T.S./F PARKING

Title: TELFORD SOUTH CAMPUS
EDINBURGH


Title: PLOT F

Parking allocation

CONTRACTORS MUST CHECK ALL DIMENSIONS ON SITE. ONLY FIGURED DIMENSIONS TO BE WORKED FROM. DISCREPANCIES MUST BE REPORTED TO THE DESIGN OFFICE BEFORE PROCEEDING

LAND REGISTER OF SCOTLAND	Officer's ID/Date	Title	Number
	6467 2/11/2016		MID118962

THIS IS BLOCK C PLAN REFERRED TO IN THE FOREGOING DEED OF CONDITIONS &
BY MILLER (TELFORD SOUTH) LIMITED

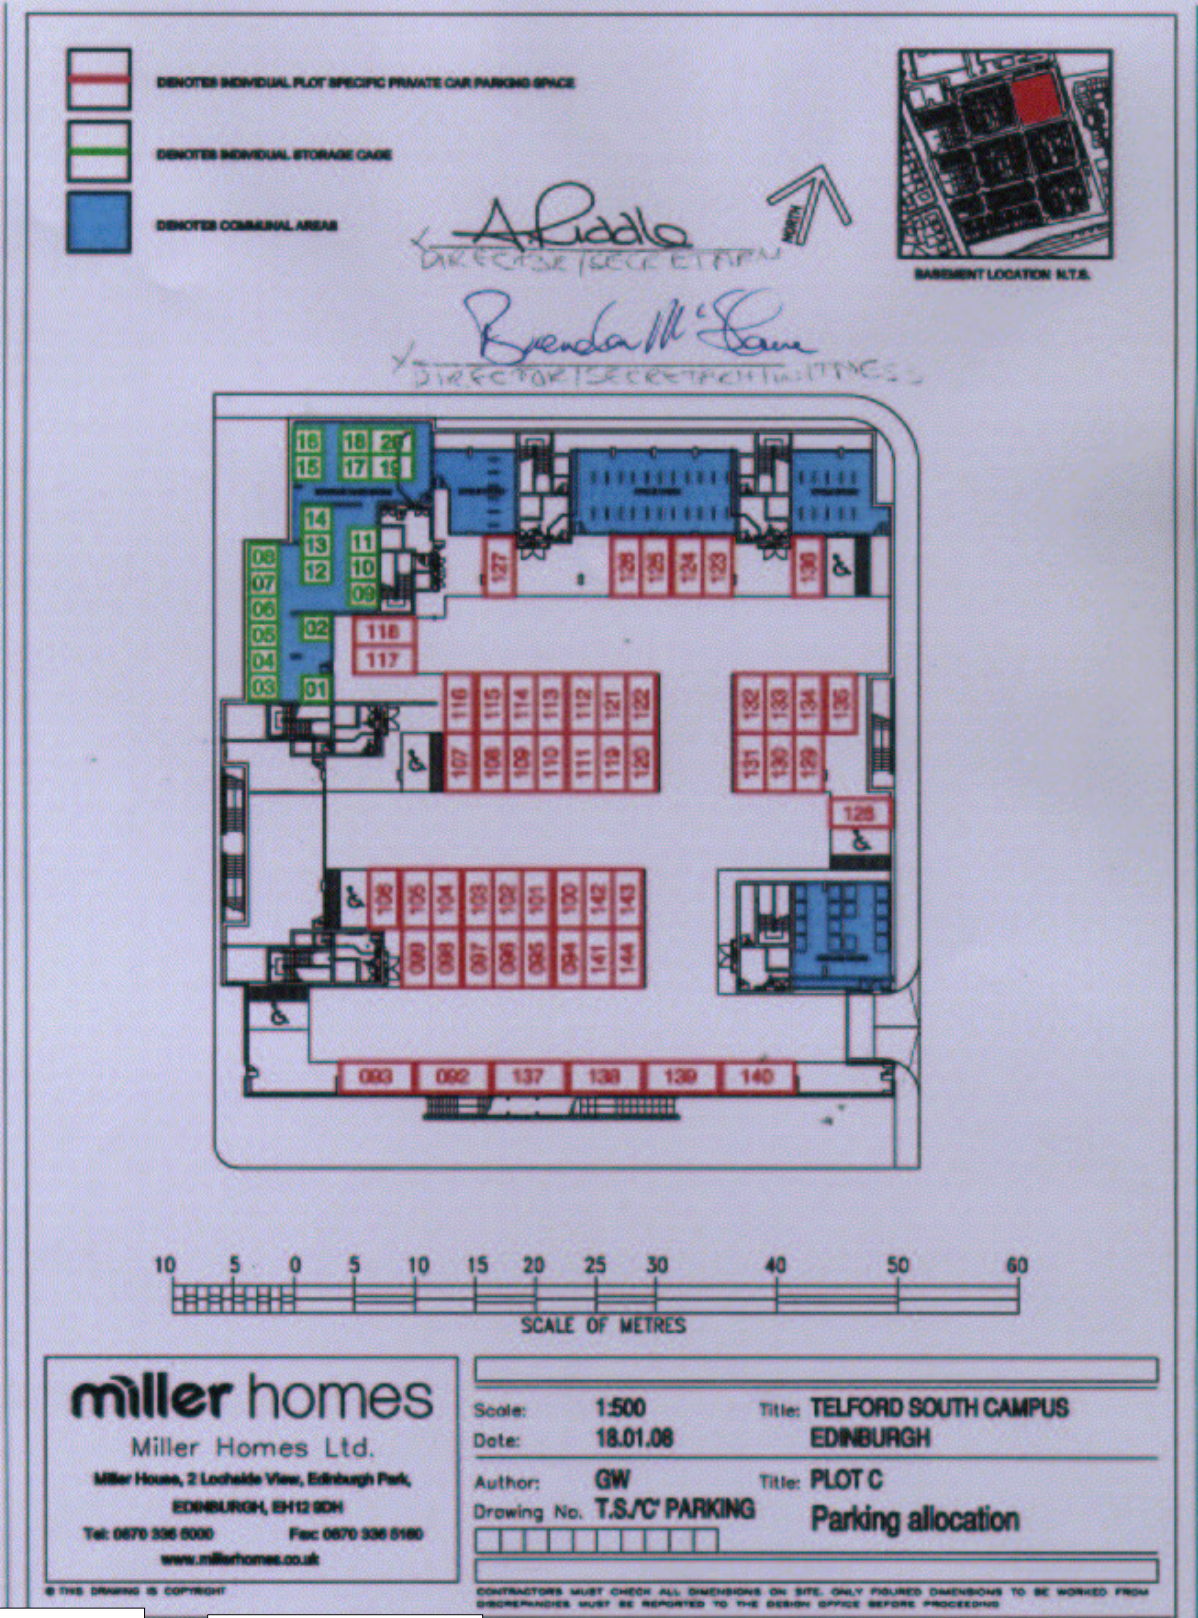

SUPPLEMENTARY PLAN 4
TO THE TITLE PLAN

NOTE: This copy is a reduction
of the original plan.

LAND REGISTER
OF SCOTLAND

Officer's ID/Date

6467
2/11/2016

Title Number

MID118962

THIS IS BLOCK B PLAN REFERRED TO IN THE FOREGOING DEED OF CONDITIONS
BY MILLER (TELFORD SOUTH) LIMITED




DENOTES INDIVIDUAL PLOT SPECIFIC PRIVATE CAR PARKING SPACE

DENOTES INDIVIDUAL STORAGE CAGE



DENOTES COMMUNAL AREAS

A. Bello
DIRECTOR / SECRETARY

Stephen M. Sear
DIRECTOR / SECRETARY

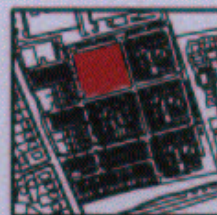

BASINEMENT LOCATION N.T.S.

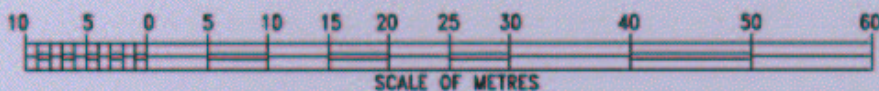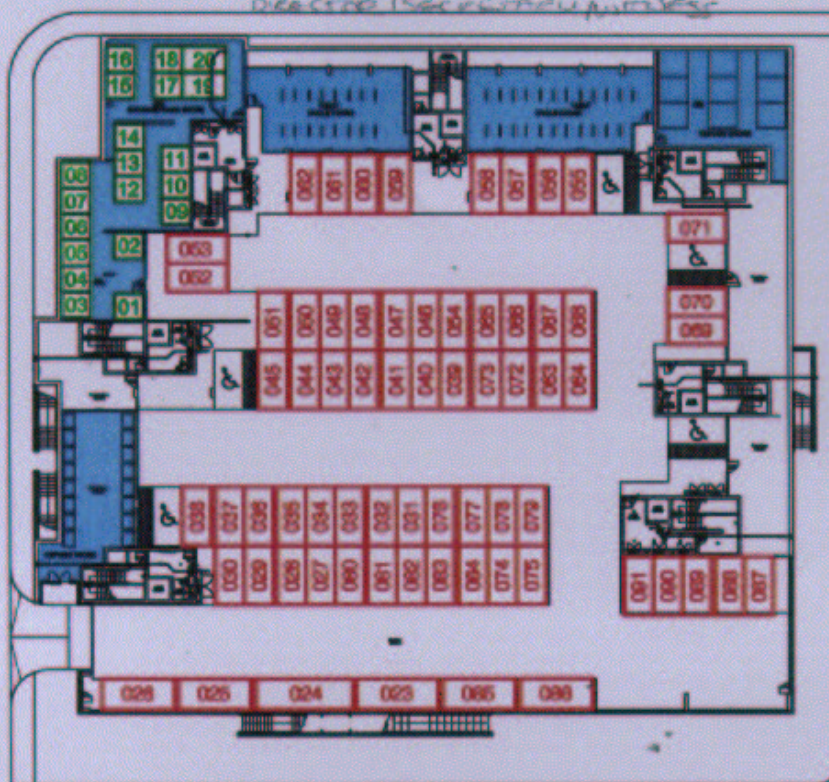

miller homes

Miller Homes Ltd.

Miller Homes, 2 Lochside View, Edinburgh Park,
EDINBURGH, EH12 9QH

Tel: 0870 336 8000 Fax: 0870 336 8100
www.millerhomes.co.uk

Scale: 1:500

Date: 18.01.08

Author: GW

Drawing No. T.S./B' PARKING

Title: TELFORD SOUTH CAMPUS
EDINBURGH


Title: PLOT B

Parking allocation

LAND REGISTER OF SCOTLAND	Officer's ID/Date	Title Number
	6467 2/11/2016	MID118962

Title	Number
-------	--------

MID118962

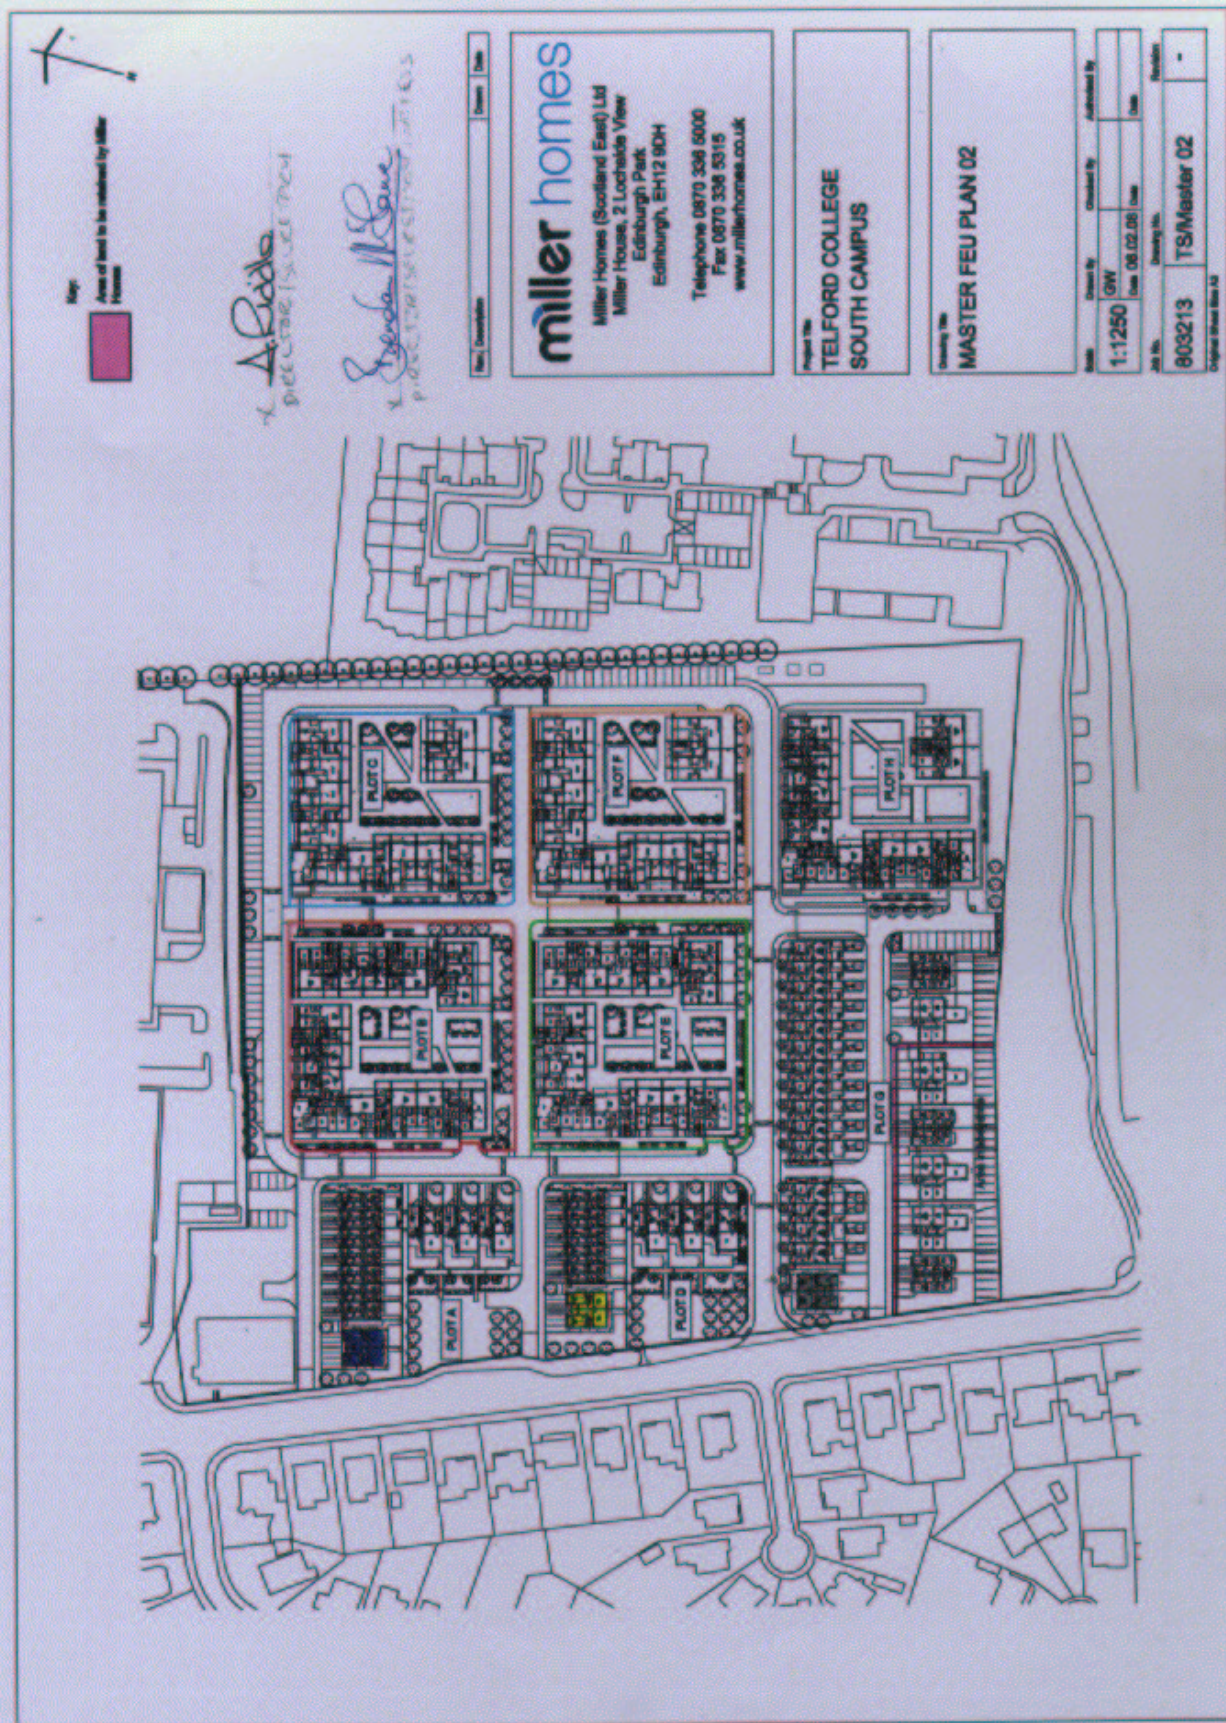

SUPPLEMENTARY PLAN 2
TO THE TITLE PLAN


LAND REGISTER
OF SCOTLAND

Officer's ID/Date

6467
2/11/2016


Title	Number
-------	--------

MID118962

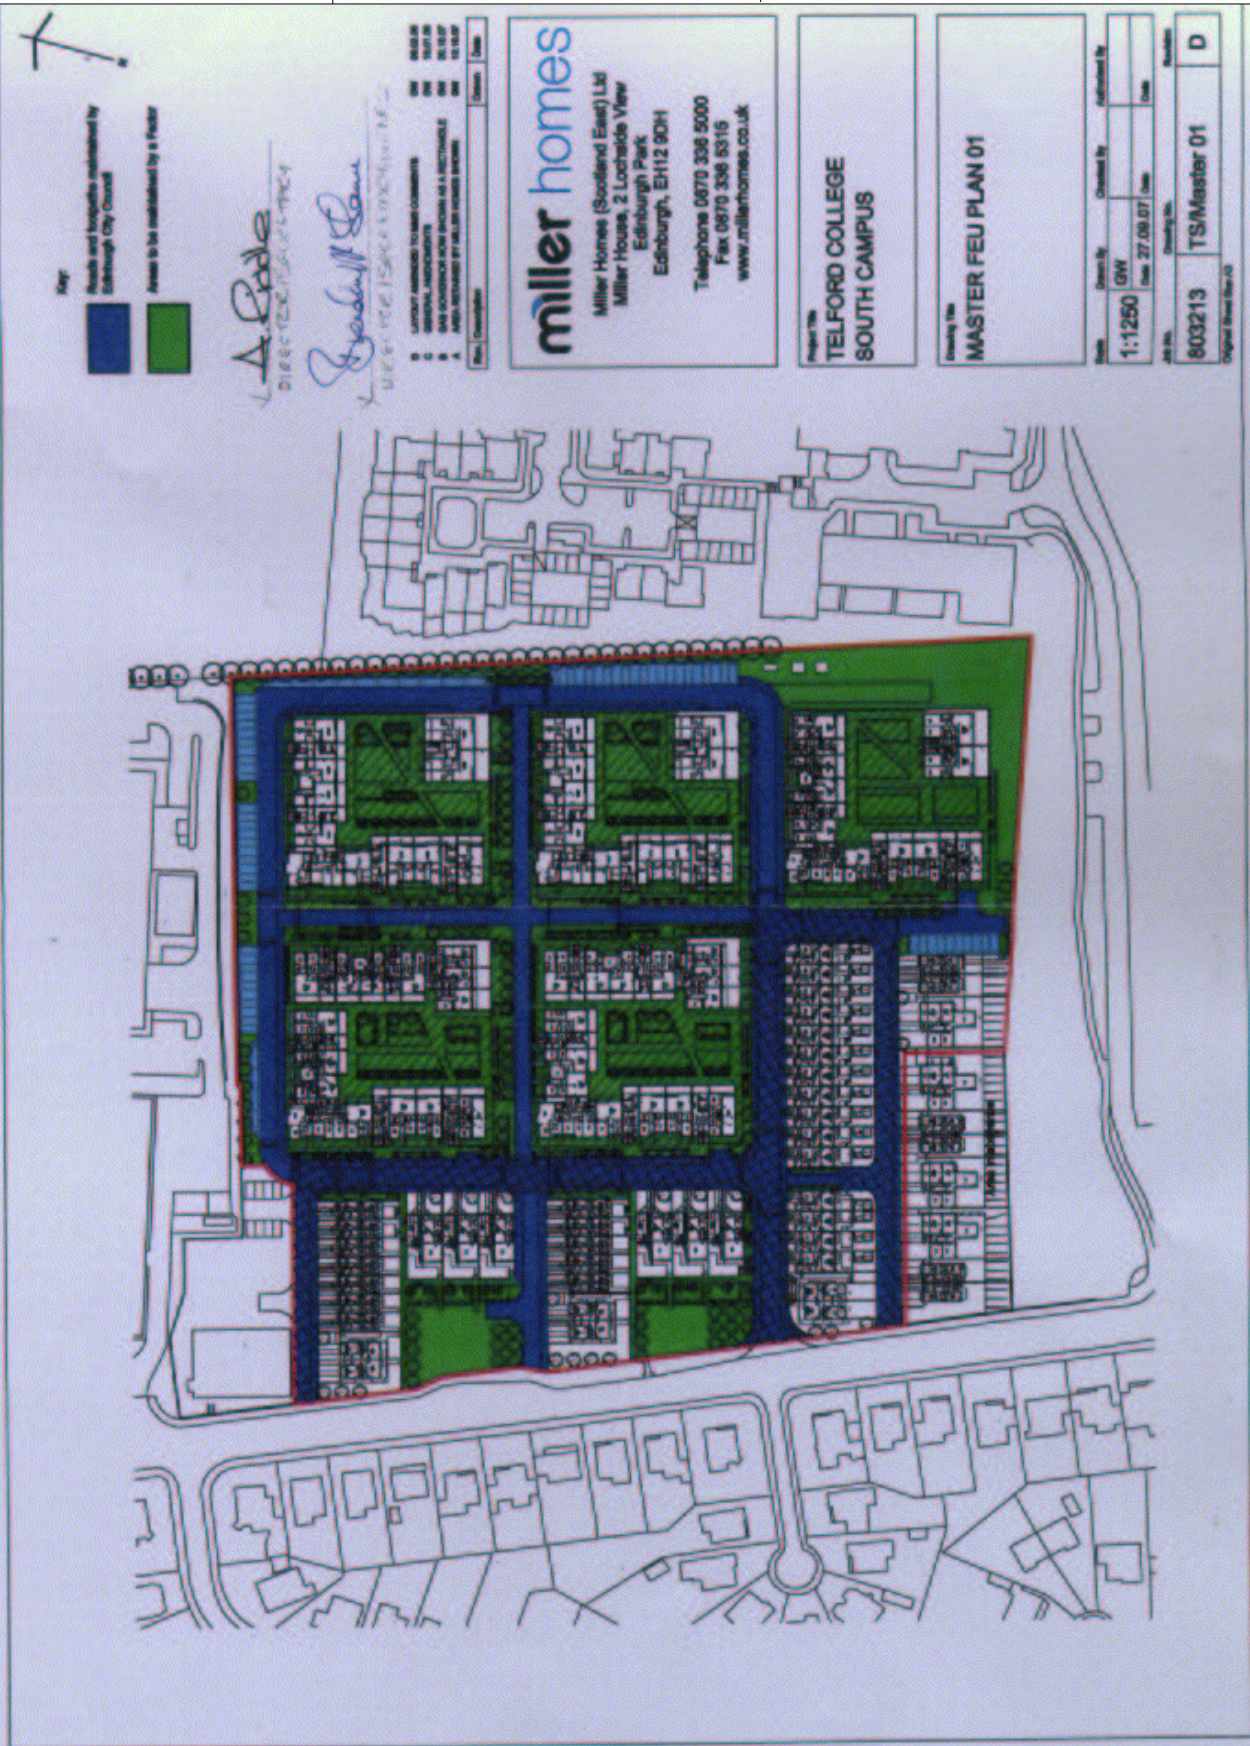


NOTE: This copy is a reduction of the original plan.


SUPPLEMENTARY PLAN 1
TO THE TITLE PLAN

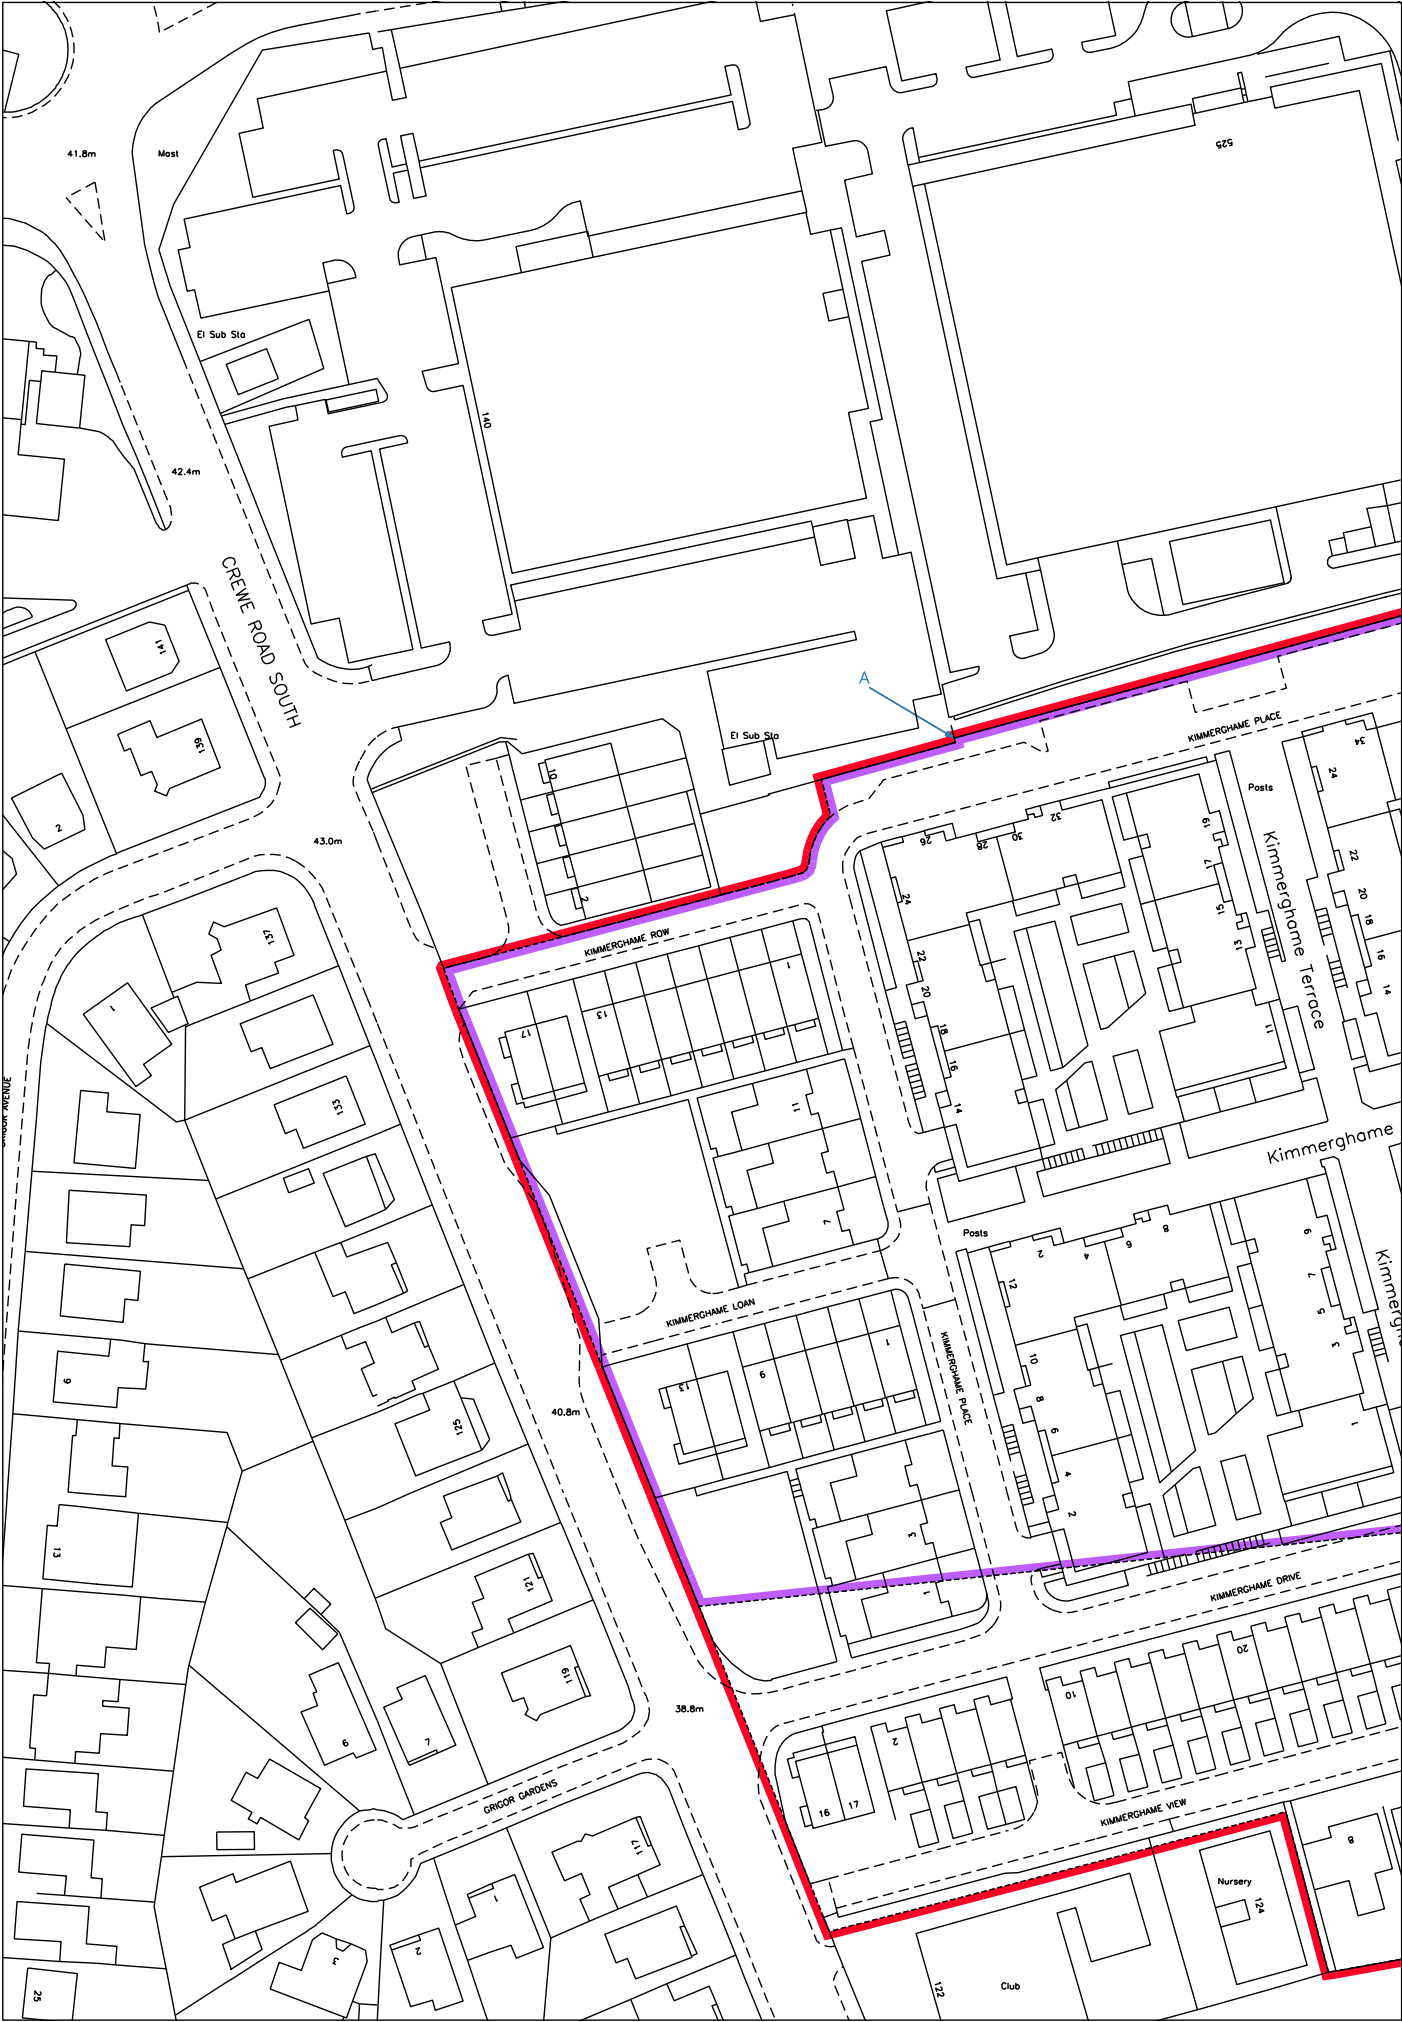

 LAND REGISTER OF SCOTLAND		Officer's ID / Date	TITLE NUMBER
		6467 2/11/2016	MID118962
	ORDNANCE SURVEY NATIONAL GRID REFERENCE		70m
NT2275SE NT2375SW NT2275NE NT2375NW			Survey Scale
			1/1250

CROWN COPYRIGHT © – This copy has been produced from the ROS Digital Mapping System on 30/03/2021 with the authority of Ordnance Survey under Section 47 of the Copyright, Designs and Patents Act 1988. Unless there is a relevant exception to copyright, the copy must not be copied without the prior permission of the copyright owner. OS Licence no 100041182.

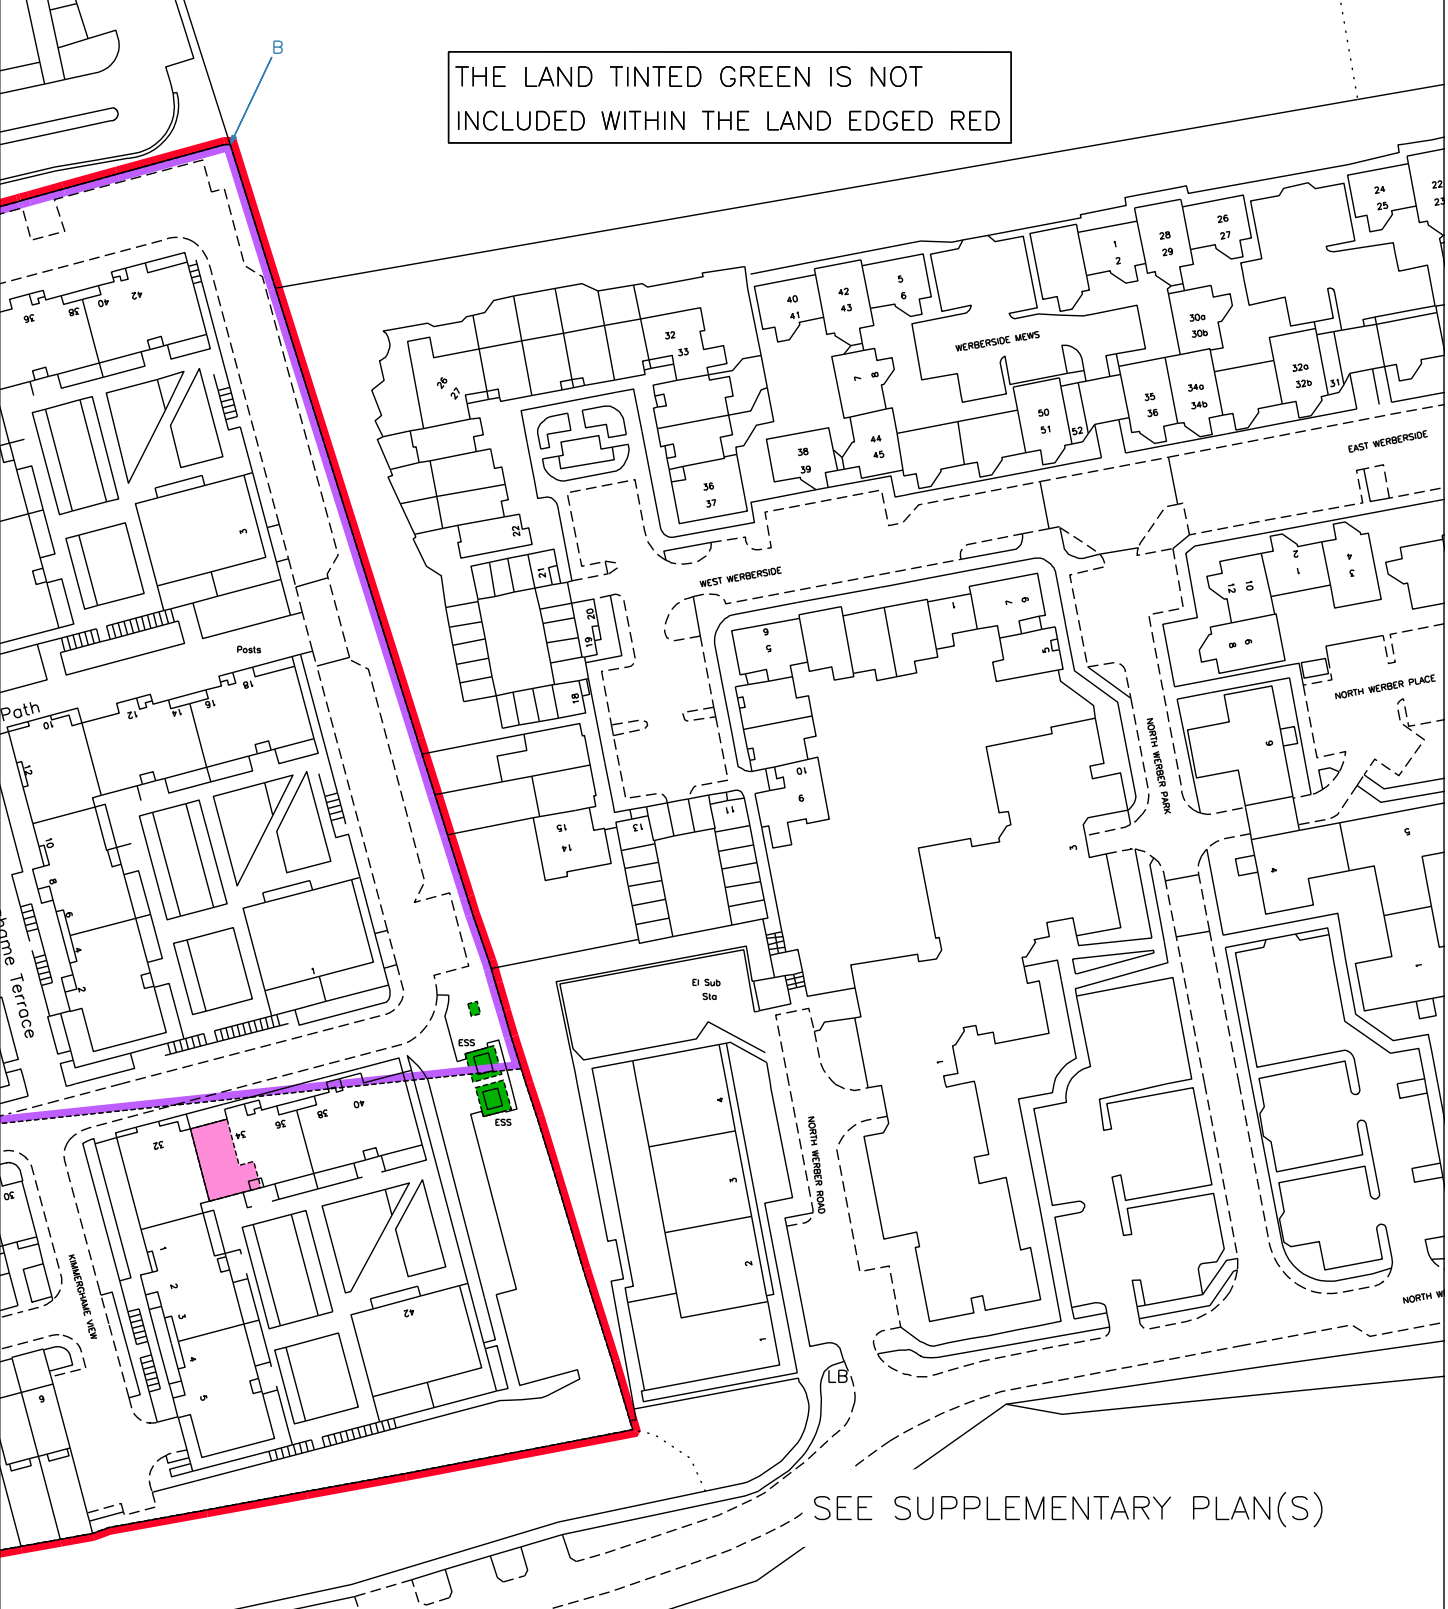

  LAND REGISTER OF SCOTLAND	Officer's ID / Date 6467 2/11/2016	TITLE NUMBER MID118962
	ORDNANCE SURVEY NATIONAL GRID REFERENCE	70m 
NT2275SE NT2375SW NT2375SE NT2275NE		Survey Scale 1/1250
CROWN COPYRIGHT © — This copy has been produced from the RGS Digital Mapping System on 30/03/2021 with the authority of Ordnance Survey under Section 47 of the Copyright, Designs and Patents Act 1988. Unless there is a relevant exception to copyright, the copy must not be copied without the prior permission of the copyright owner. OS Licence no 100041182.		

