

PROJECT.
 PROPOSED CHANGES TO GRANTED
 PLANNING PERMISSION,
 CHANGE OF HOUSE TYPE PLOT 3,
 PLOT 3 SPLIT INTO 2 PLOTS
 (plots 3A and 3B)
 CHANGE OF HOUSE TYPE PLOT 4,
 RIVER SIDE LODGES
 CROOK OF DEVON

CLIENT.
 MR MITCHELL
 4 ELPHINSTONE STREET
 KINCARDINE

DETAIL.
 PLOT 4
 EXISTING AND PROPOSED ELEVATIONS
 EXISTING AND PROPOSED PLANS

Drq.No.2046B DATE 06/06/2012

Scale. 1:50 1:100

AMENDMENTS

GENERAL NOTES


ALL DRAWINGS USED FOR PLANNING &
 BUILDING WARRANT APPLICATIONS SHALL
 BE USED SOLELY FOR LOCAL AUTHORITY
 APPROVALS AND COSTING PURPOSES
 ONLY

ADEQUATE PROTECTION/SAFETY MEASURES
 MUST BE CARRIED OUT DURING ALL
 BUILDING WORKS

TIMBERS USED IN CONSTRUCTION MUST
 BE PRESSURE TREATED WITH SUITABLE
 & RECOGNISED PRESERVATIVES

IT IS THE CONTRACTORS RESPONSIBILITY
 TO CHECK AND VERIFY ALL SITE
 MEASUREMENTS AND SPECIFICATION
 PRIOR TO ANY WORK COMMENCING

**THIS IS A TRUE COPY
 OF THE PLAN REFERRED
 TO IN THE ACCOMPANYING
 APPLICATION.**
 SIGNED: *[Signature]*
 DATED26/06/2012.....

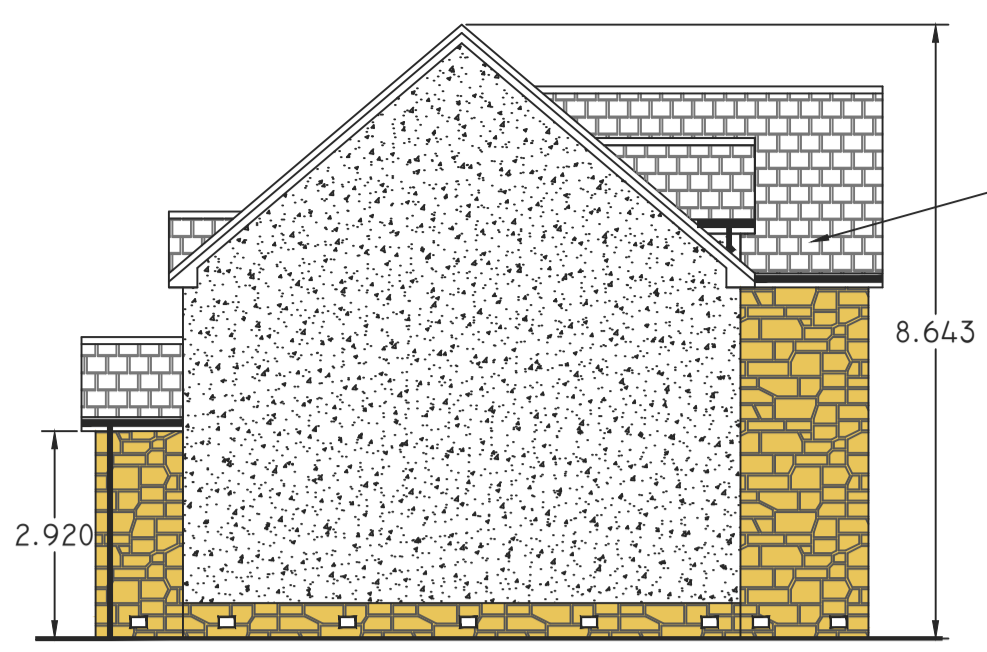



RIGHT ELEVATION



FRONT ELEVATION




LEFT ELEVATION

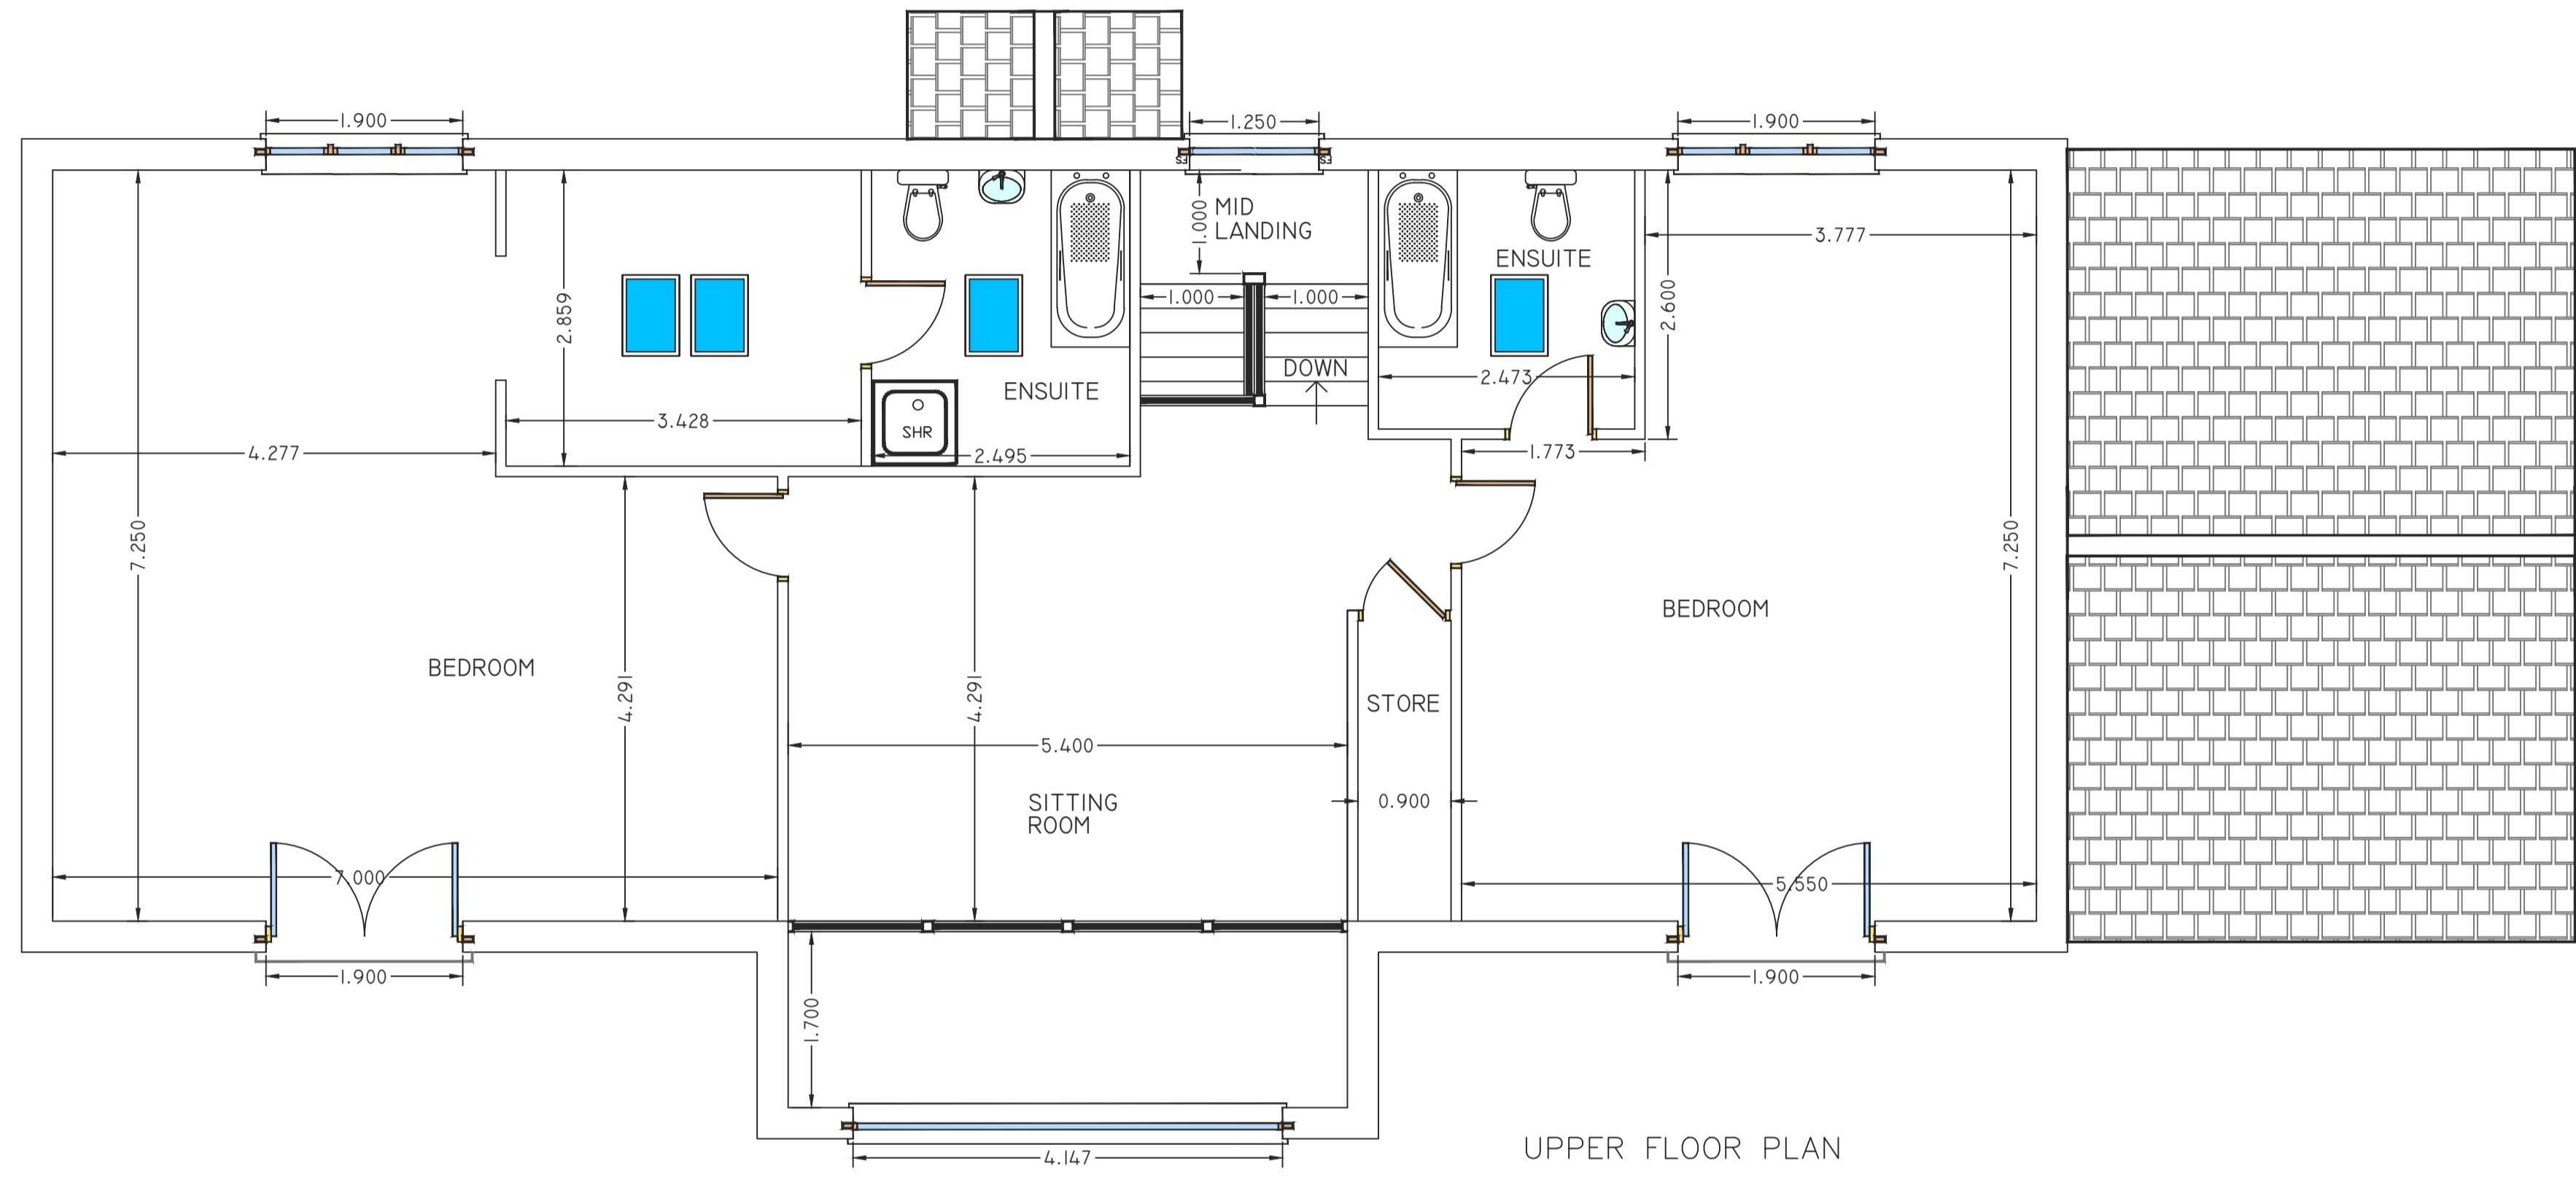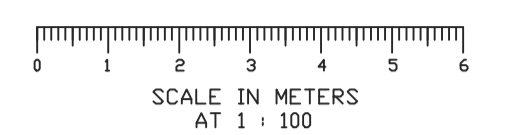


UPPER FLOOR PLAN



REAR ELEVATION

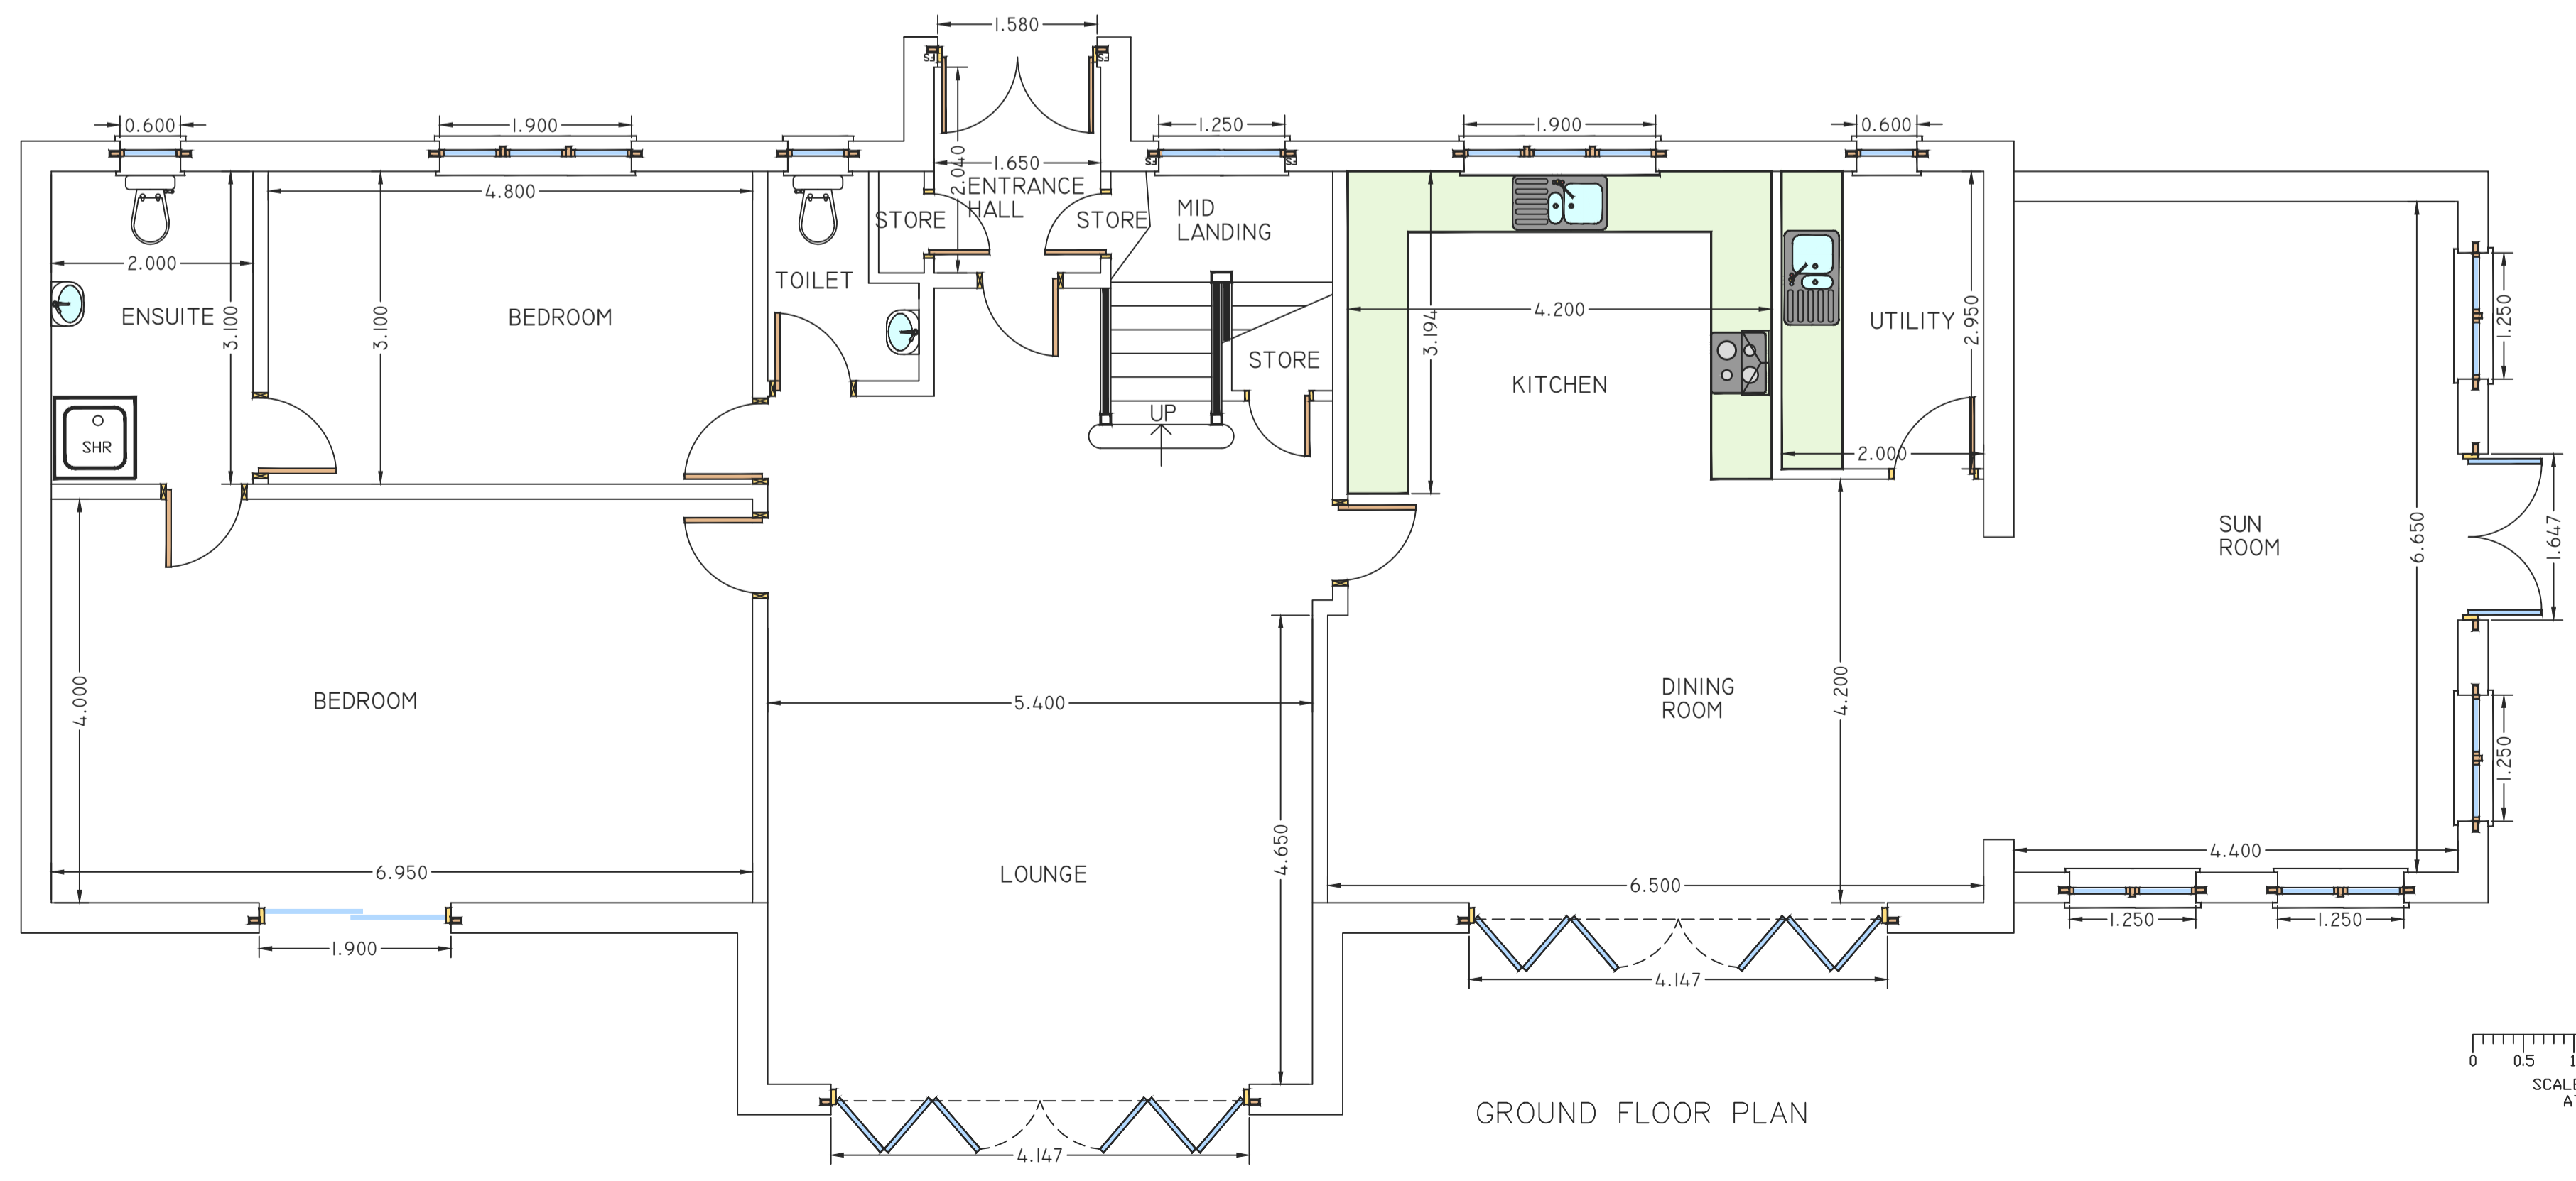

GROUND FLOOR PLAN

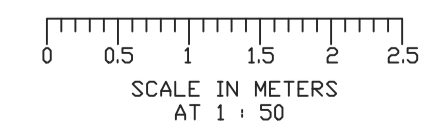

HOUSE TYPE D PLOT 4