



LAND REGISTER
OF SCOTLAND

Officer's ID / Date

5074
18/10/2017

Supplementary Plan to Title

PTH51428-2



ORDNANCE SURVEY
NATIONAL GRID REFERENCE


70m

NO0925SW NO0925SE

Survey Scale

1/1250

CROWN COPYRIGHT © – This copy has been produced from the ROS Digital Mapping System on 19/10/2017 with the authority of Ordnance Survey under Section 47 of the Copyright, Designs and Patents Act 1988. Unless there is a relevant exception to copyright, the copy must not be copied without the prior permission of the copyright owner. OS Licence no 100041182.

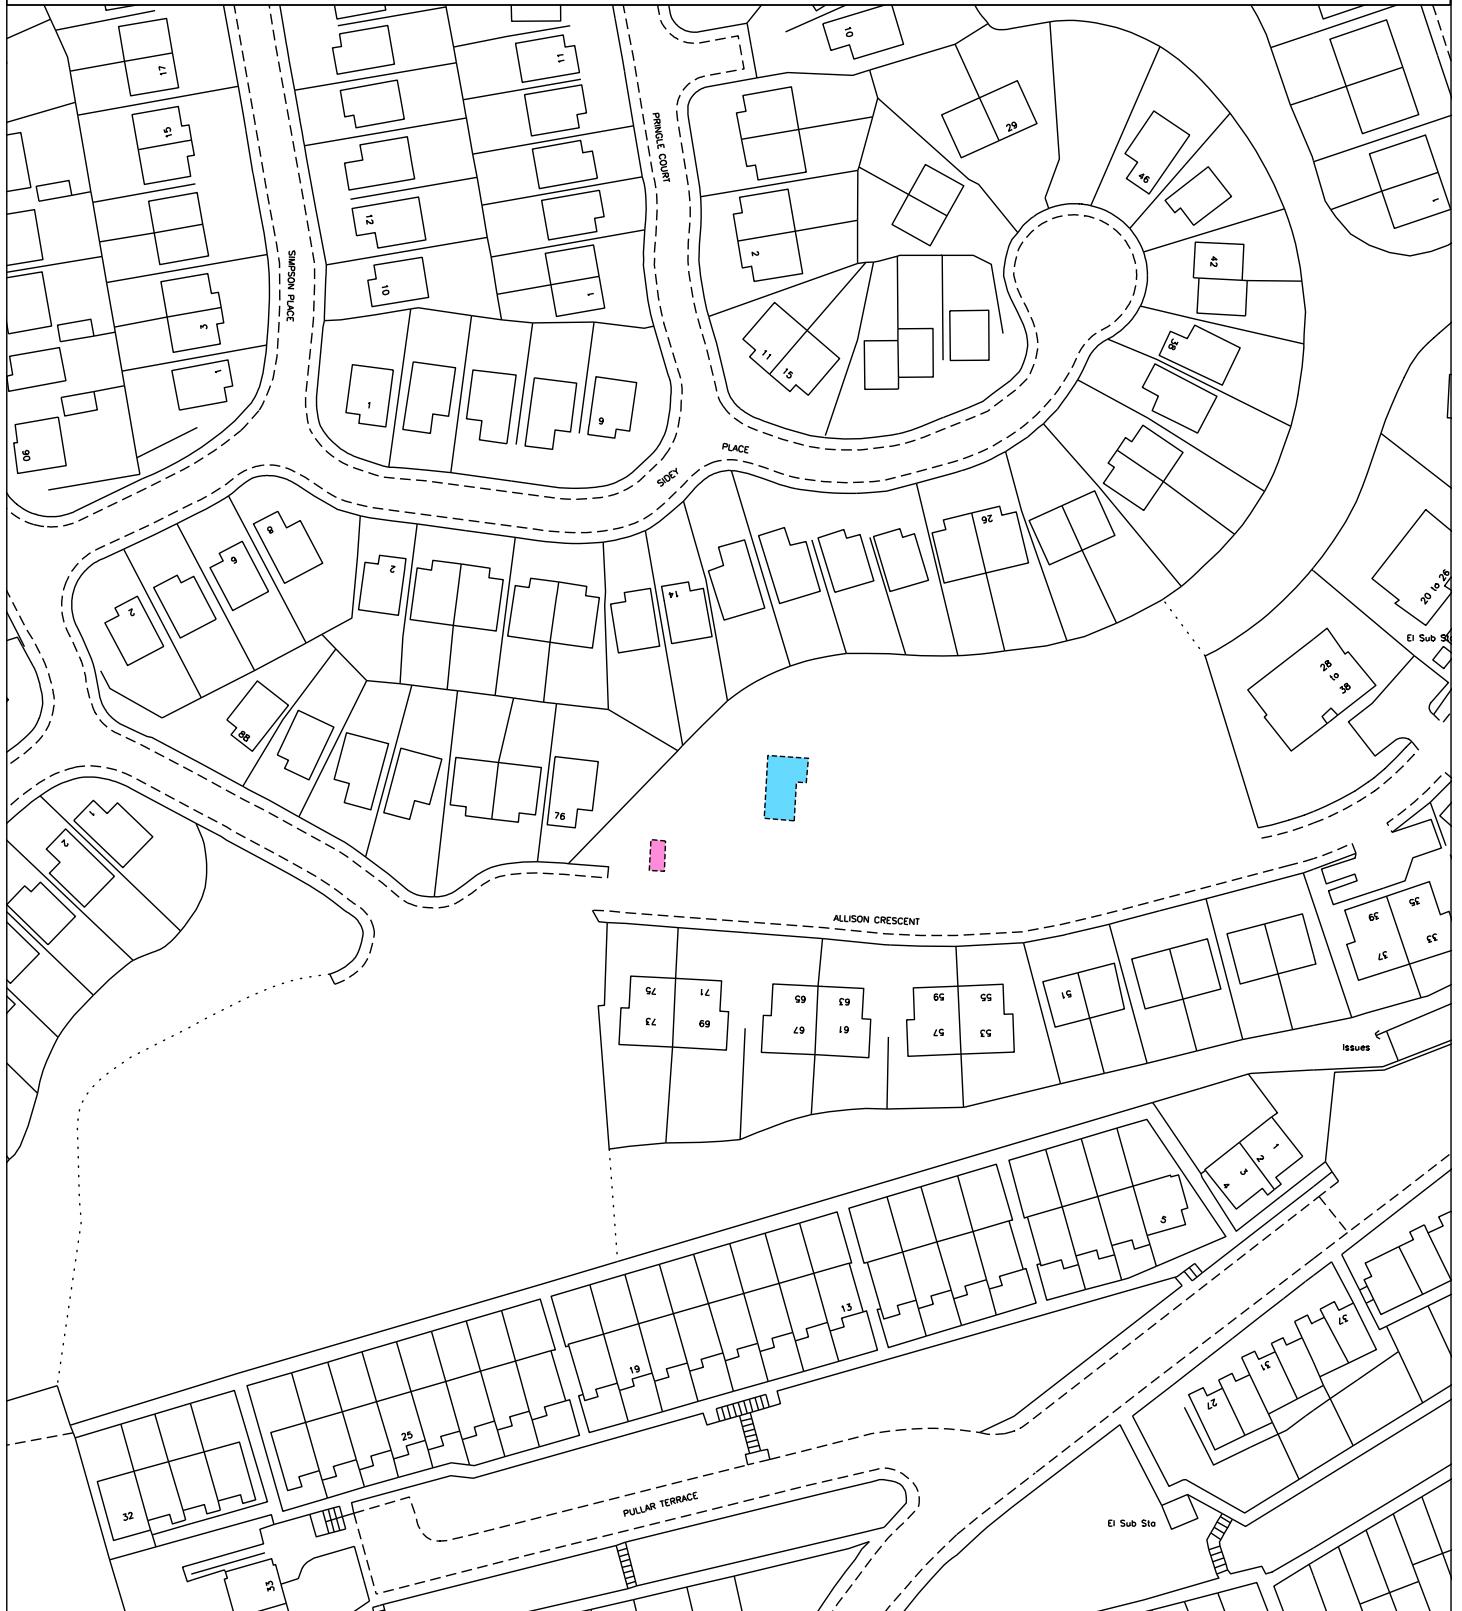



LAND REGISTER
OF SCOTLAND

Officer's ID / Date

2810
23/2/2017

Supplementary Plan to Title

PTH51428-1



ORDNANCE SURVEY
NATIONAL GRID REFERENCE


70m

NO0925SW NO0925SE

Survey Scale

1/1250

CROWN COPYRIGHT © – This copy has been produced from the ROS Digital Mapping System on 19/10/2017 with the authority of Ordnance Survey under Section 47 of the Copyright, Designs and Patents Act 1988. Unless there is a relevant exception to copyright, the copy must not be copied without the prior permission of the copyright owner. OS Licence no 100041182.

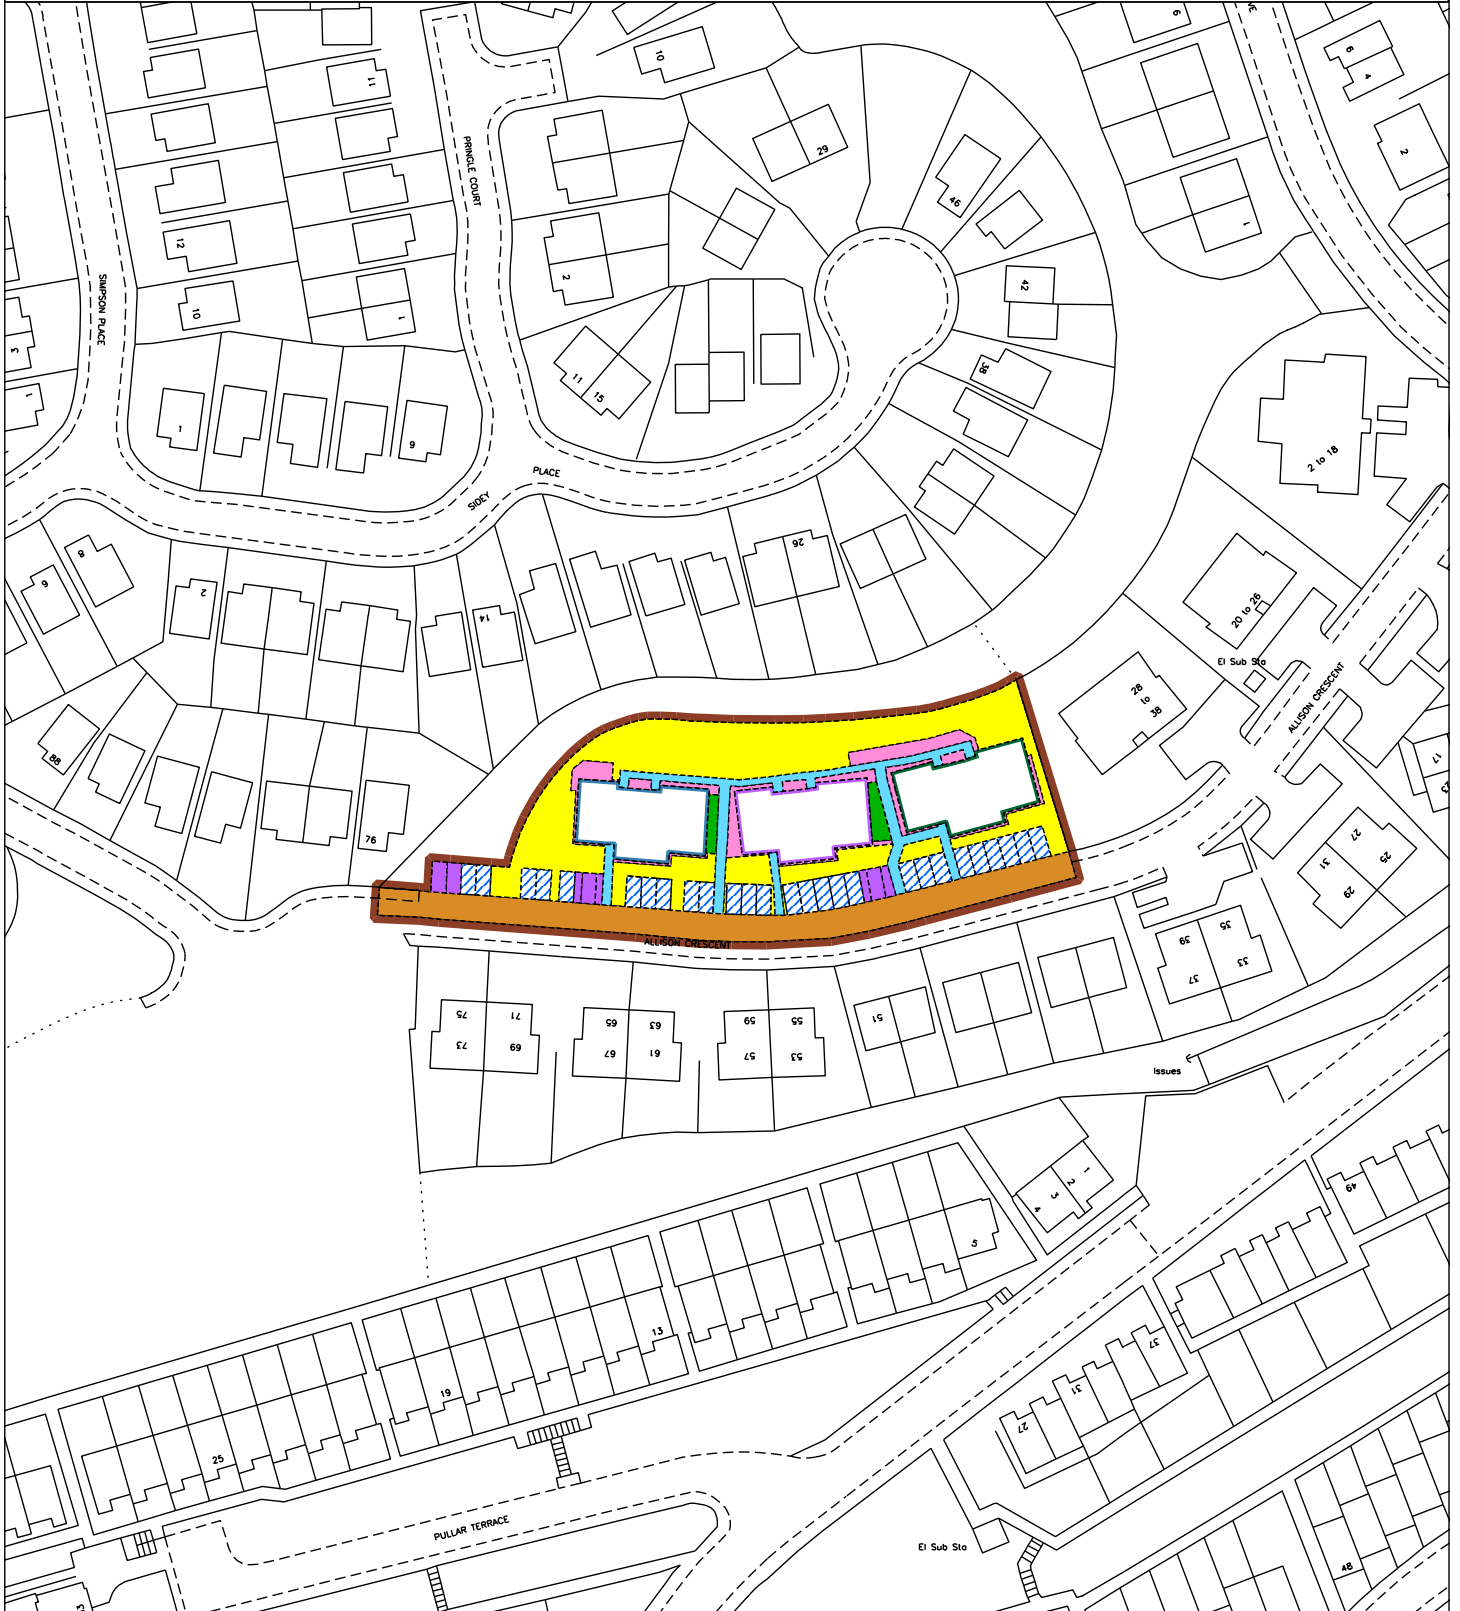



LAND REGISTER
OF SCOTLAND

Officer's ID / Date

5074
18/10/2017

TITLE NUMBER

PTH51428



ORDNANCE SURVEY
NATIONAL GRID REFERENCE

70m

NO0925SW NO0925SE

Survey Scale

1/1250

CROWN COPYRIGHT © - This copy has been produced from the ROS Digital Mapping System on 19/10/2017 with the authority of Ordnance Survey under Section 47 of the Copyright, Designs and Patents Act 1988. Unless there is a relevant exception to copyright, the copy must not be copied without the prior permission of the copyright owner. OS Licence no 100041182.

