
 


 LAND REGISTER OF SCOTLAND	Officer's ID / Date	Supplementary Plan to Title
	5322 17/12/2015	MID164289-1
	ORDNANCE SURVEY NATIONAL GRID REFERENCE	70m 
NT2575NE NT2675NW		Survey Scale
		1/1250

CROWN COPYRIGHT © – This copy has been produced from the ROS Digital Mapping System on 18/12/2015 with the authority of Ordnance Survey under Section 47 of the Copyright, Designs and Patents Act 1988. Unless there is a relevant exception to copyright, the copy must not be copied without the prior permission of the copyright owner. OS Licence no 100041182.

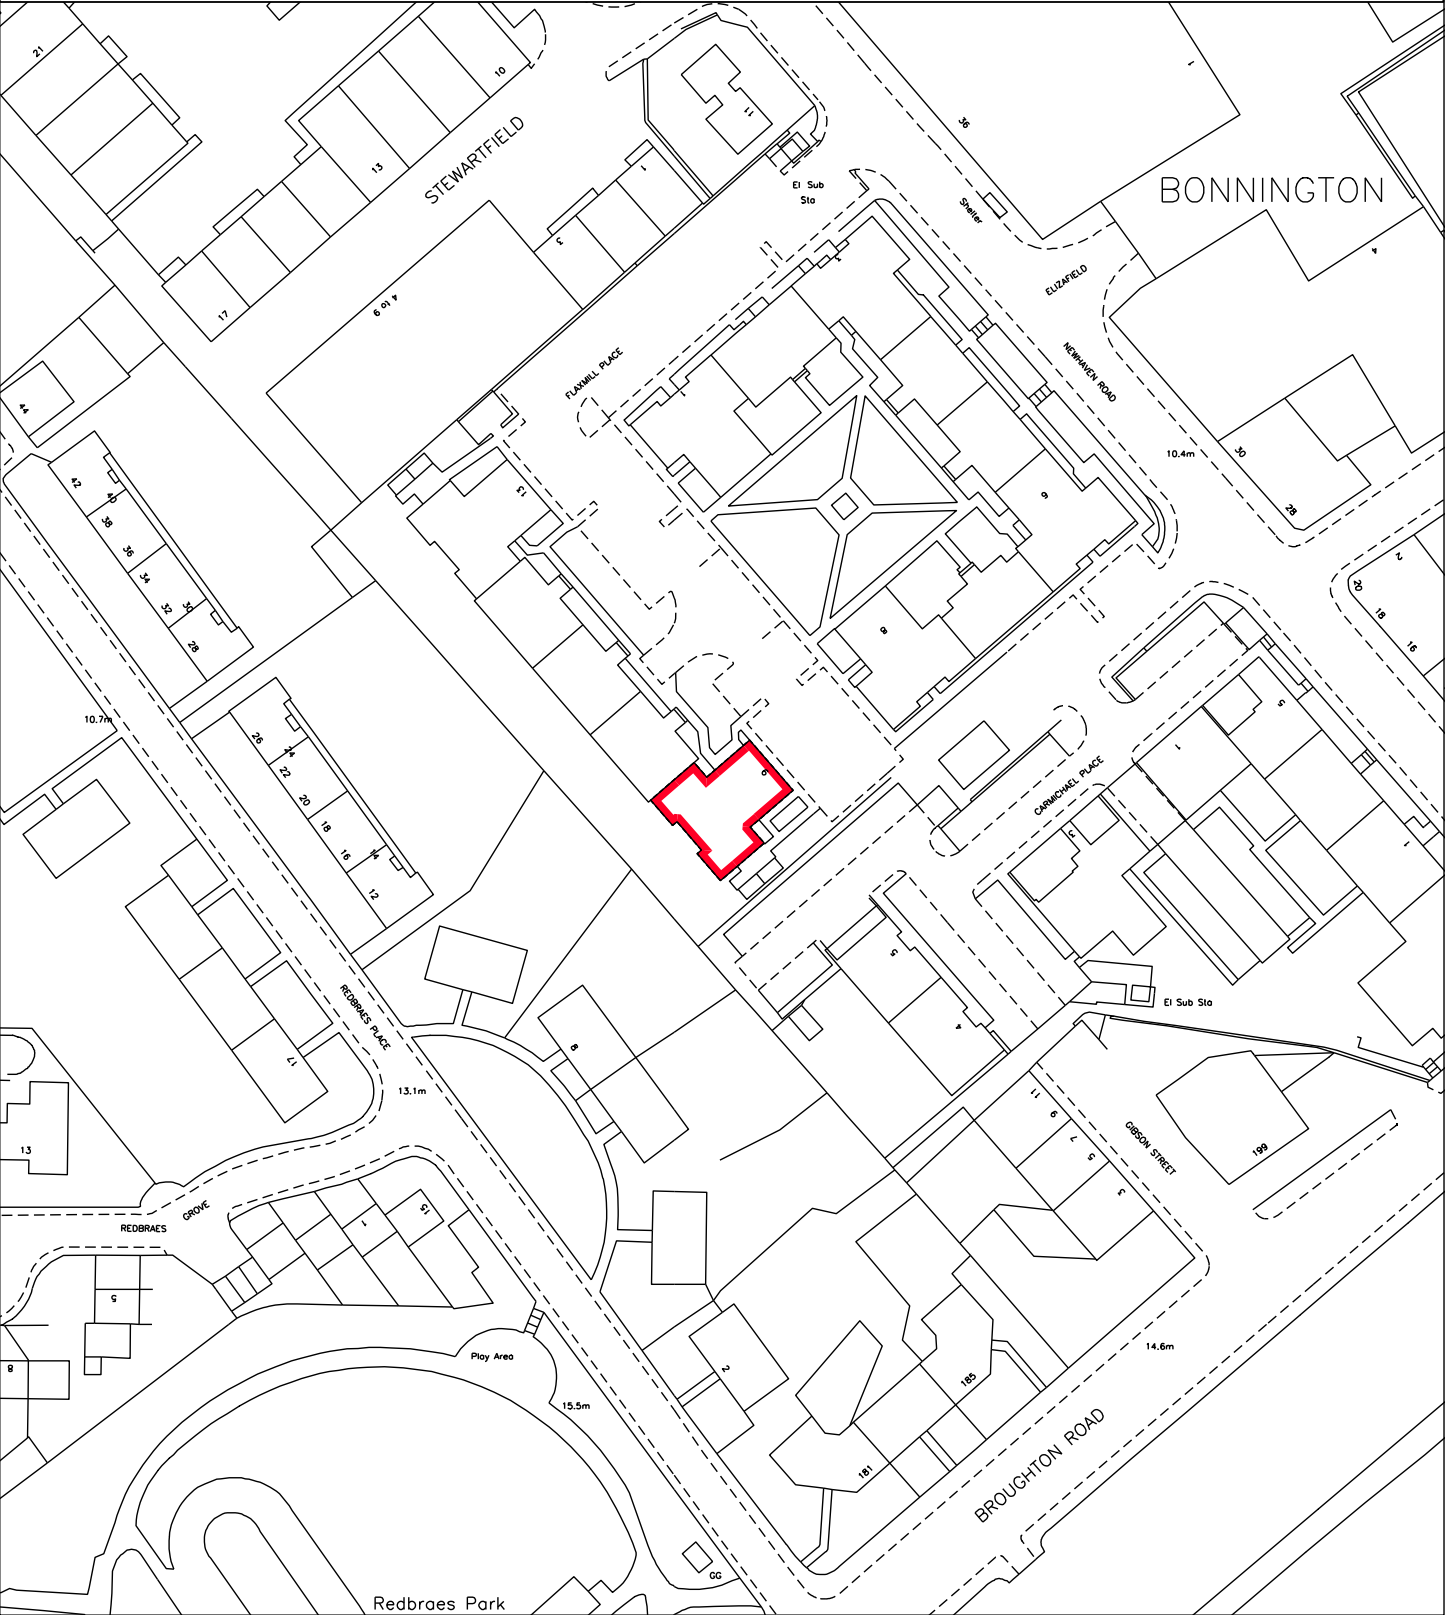

Officer's ID/Date
5322 17/12/2015

Title	Number
-------	--------


MID164289

[illegible]

LAND REGISTER OF SCOTLAND	Officer's ID/Date	Title	Number
	5322 17/12/2015	MID164289	

SUPPLEMENTARY PLAN 2
TO THE TITLE PLAN

NOTE: This copy is a reduction
of the original plan.

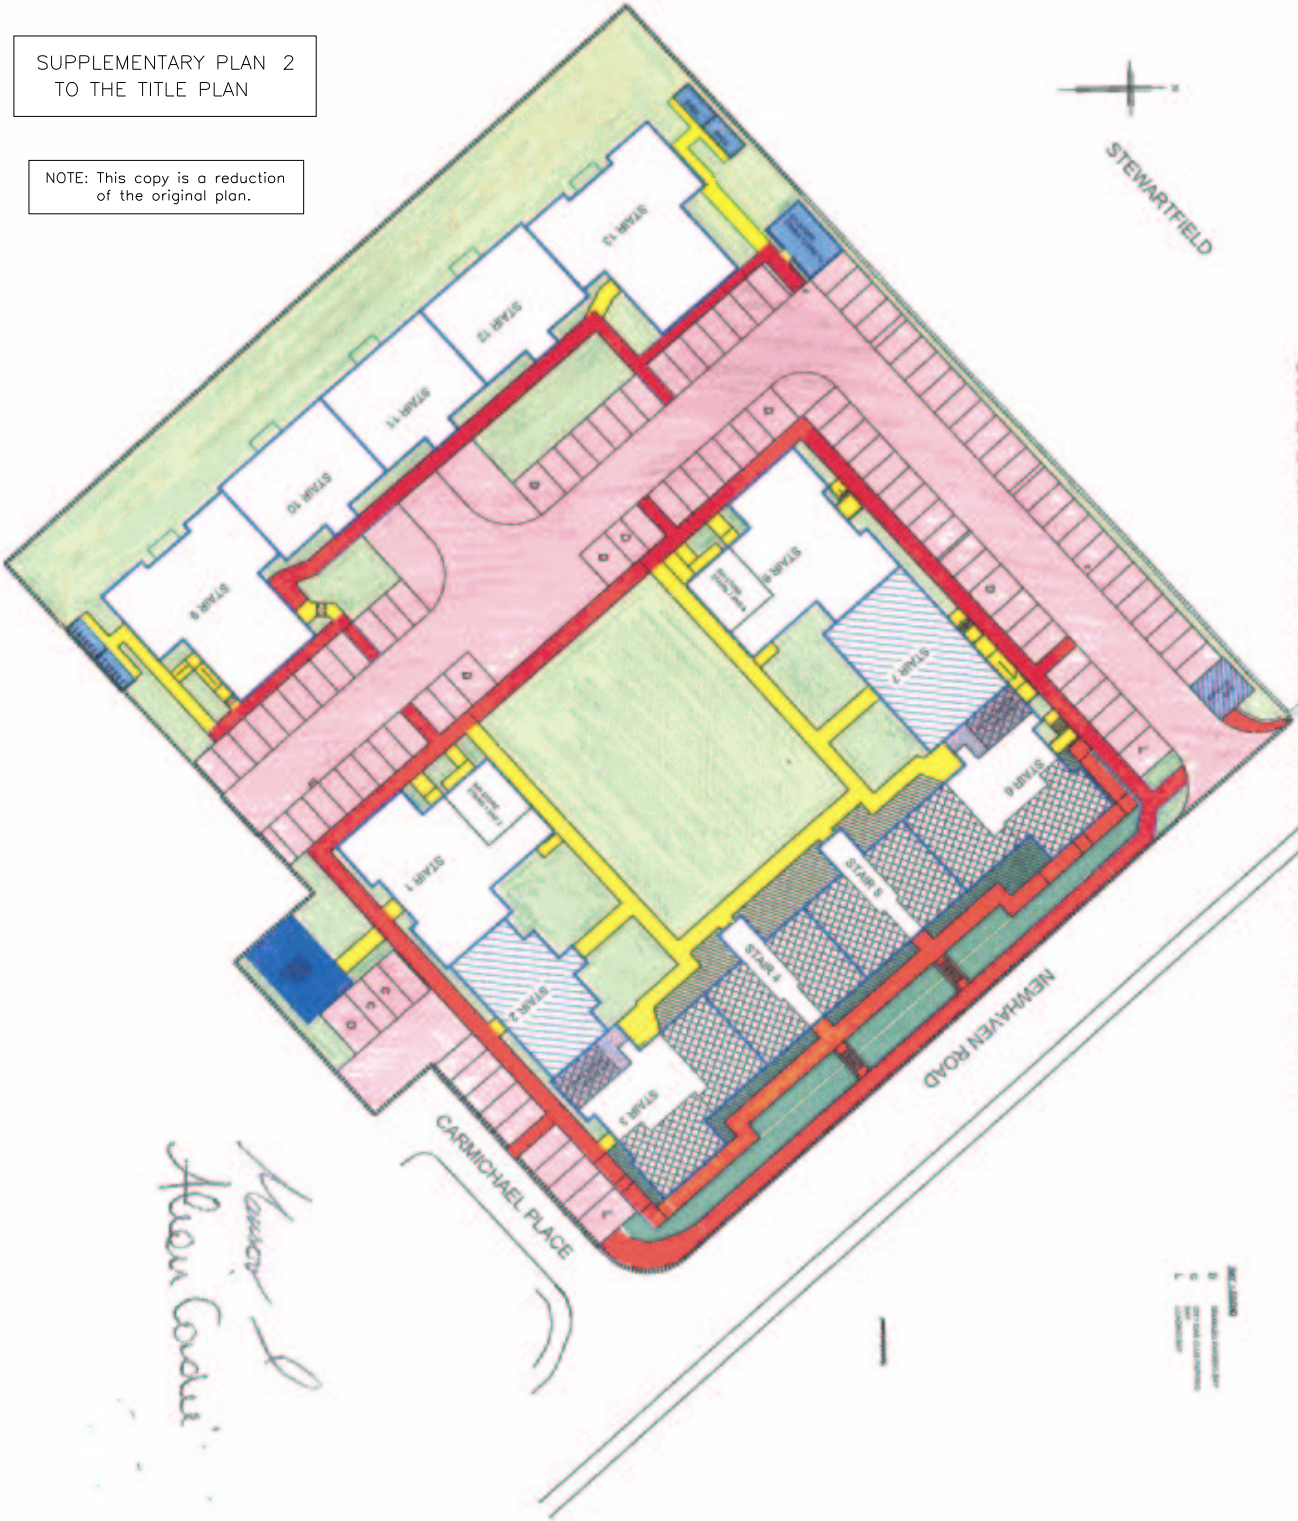

THIS IS THE PLAN REFERRED TO IN THE FOREGOING DEED OF
CONDITIONS BY BDW TRADING LIMITED DATED 10.12.2013

*James J
Alan Cooke*



Officer's ID / Date

5322
17/12/2015

TITLE NUMBER

MID164289



ORDNANCE SURVEY
NATIONAL GRID REFERENCE

70m

NT2575NE NT2675NW NT2576SE NT2676SW

Survey Scale

1/1250

CROWN COPYRIGHT © - This copy has been produced from the ROS Digital Mapping System on 18/12/2015 with the authority of Ordnance Survey under Section 47 of the Copyright, Designs and Patents Act 1988. Unless there is a relevant exception to copyright, the copy must not be copied without the prior permission of the copyright owner. OS Licence no 100041182.

