



LAND REGISTER  
OF SCOTLAND

Officer's ID / Date

4916  
27/1/2009

TITLE NUMBER

**GLA191889**



ORDNANCE SURVEY  
NATIONAL GRID REFERENCE


70m

NS6064SW

Survey Scale

1/1250

CROWN COPYRIGHT © – This copy has been produced from the ROS Digital Mapping System on 24/03/2021 with the authority of Ordnance Survey under Section 47 of the Copyright, Designs and Patents Act 1988. Unless there is a relevant exception to copyright, the copy must not be copied without the prior permission of the copyright owner. OS Licence no 100041182.

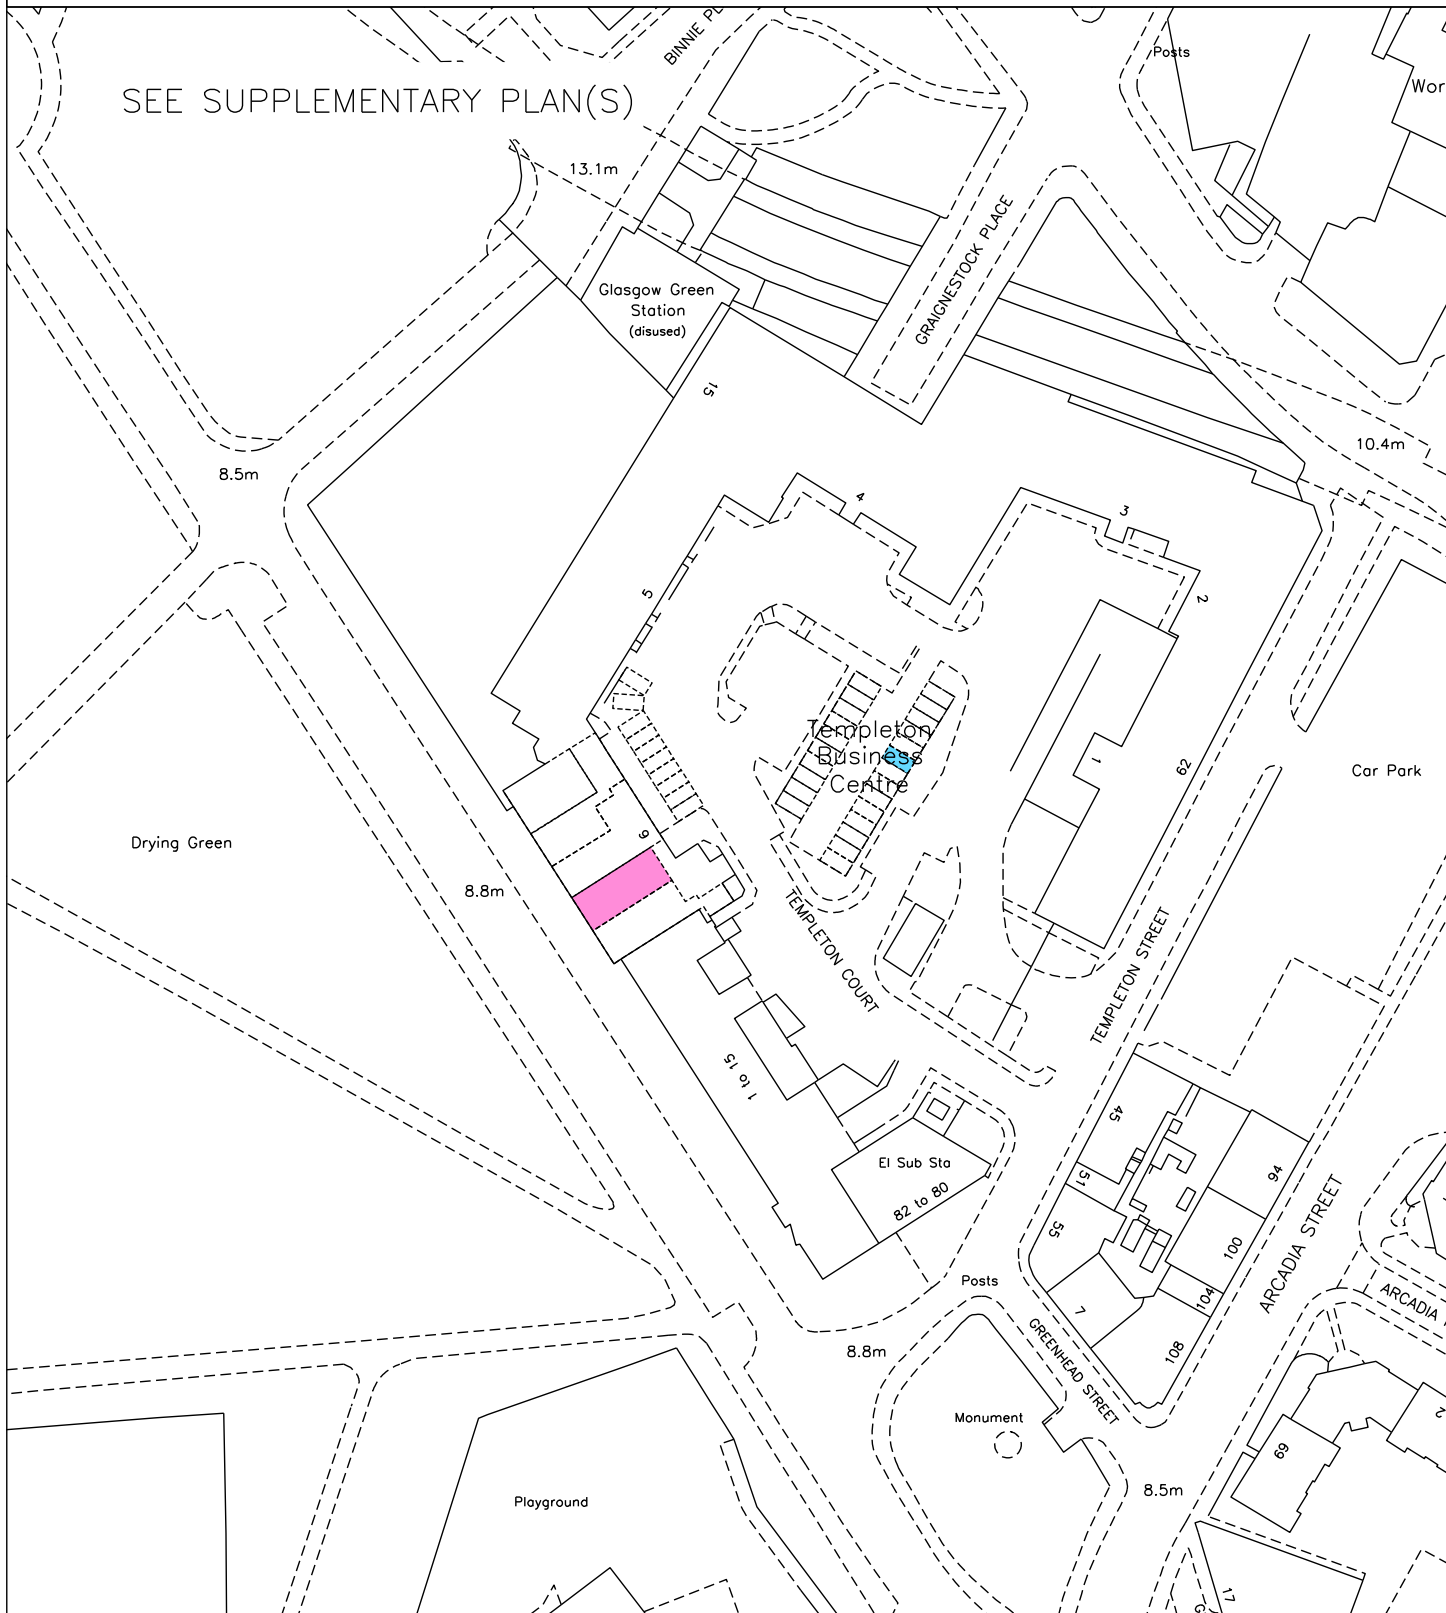



LAND REGISTER  
OF SCOTLAND

Officer's ID / Date

2585  
26/11/2008

Supplementary Plan to Title

**GLA191889-1**



ORDNANCE SURVEY  
NATIONAL GRID REFERENCE

70m


NS6064SW

Survey Scale

1/1250

CROWN COPYRIGHT © - This copy has been produced from the ROS Digital Mapping System on 24/03/2021 with the authority of Ordnance Survey under Section 47 of the Copyright, Designs and Patents Act 1988. Unless there is a relevant exception to copyright, the copy must not be copied without the prior permission of the copyright owner. OS Licence no 100041182.

NOTE : THE LAND TINTED GREEN HEREON  
IS NOT INCLUDED IN THE TITLE

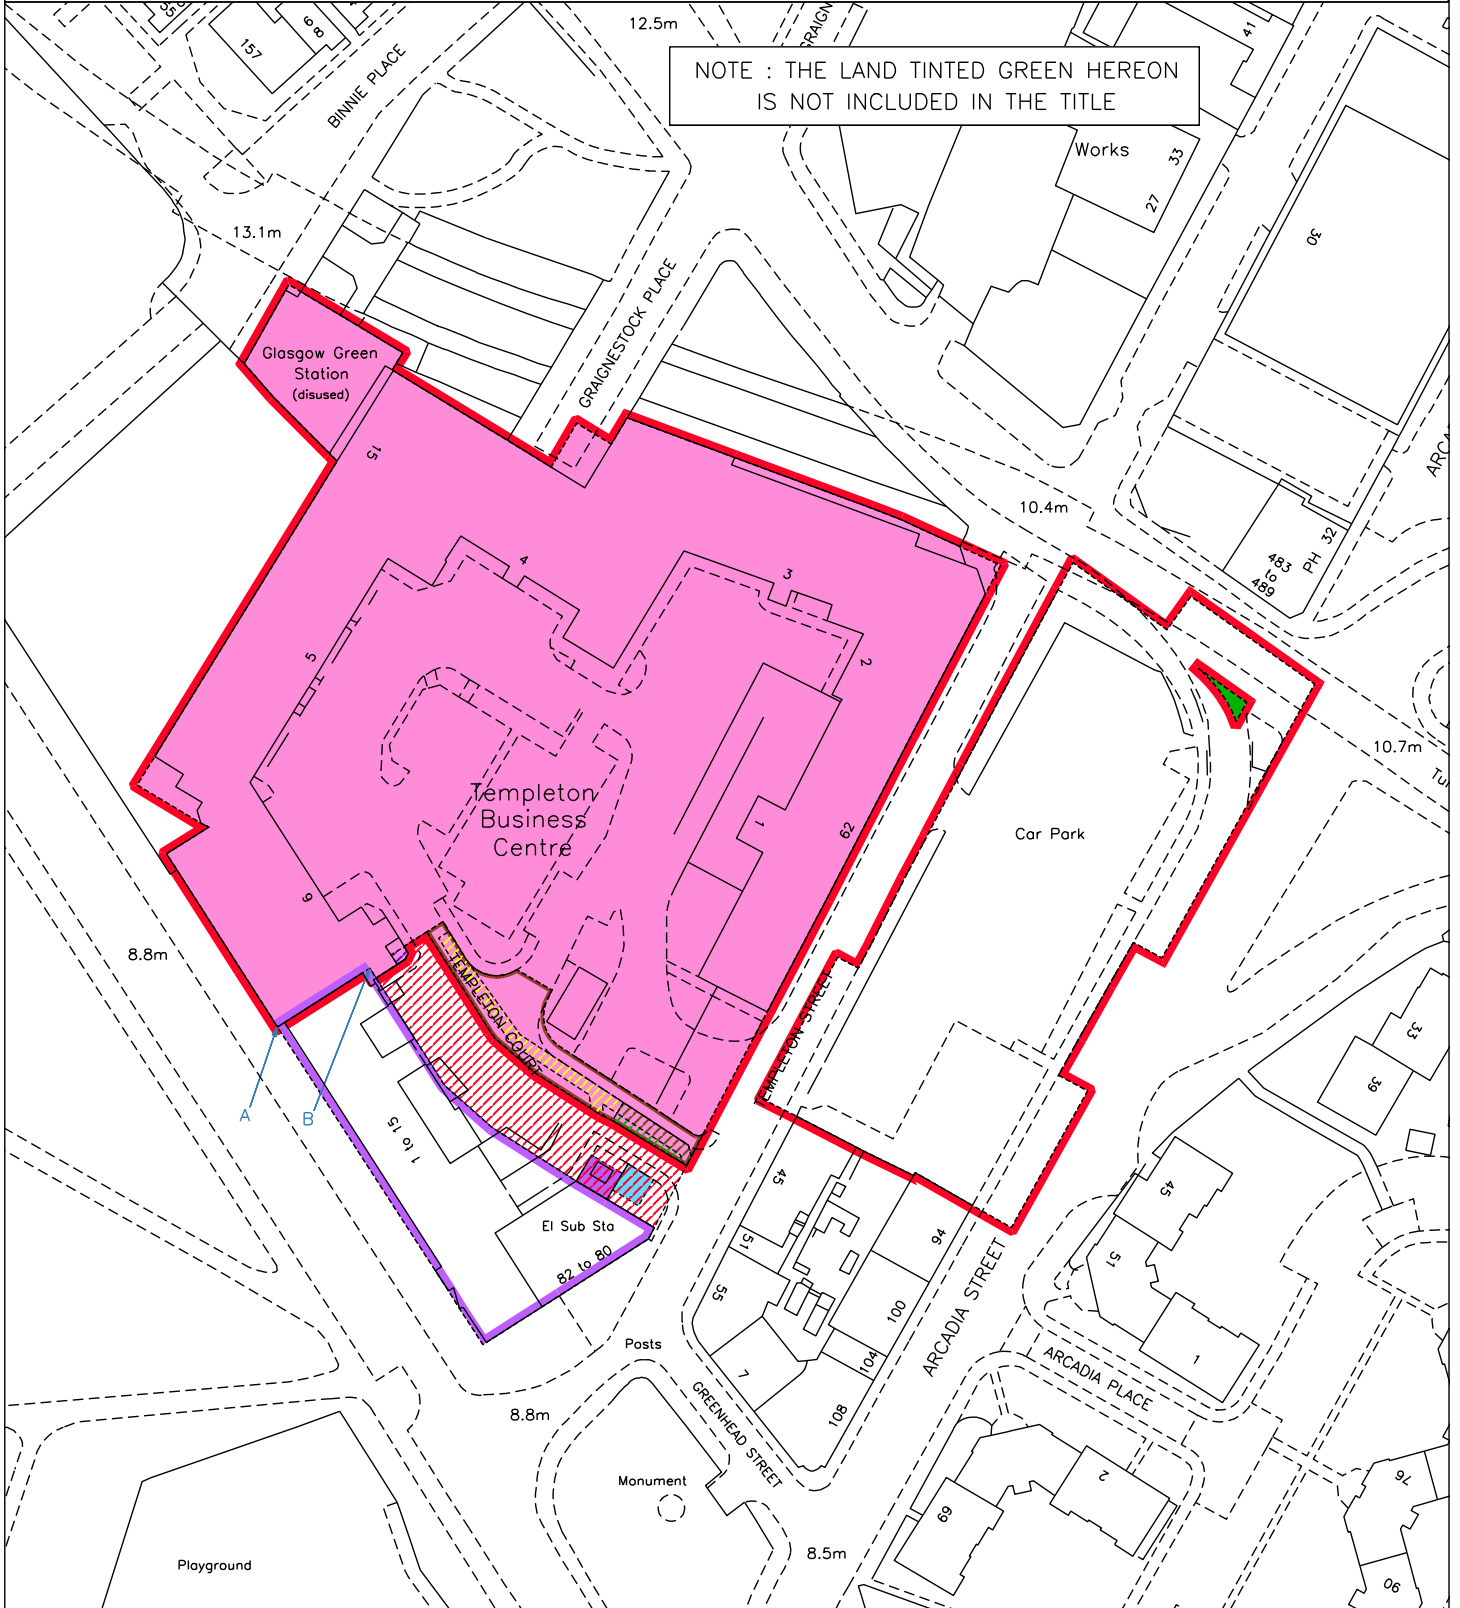

LAND REGISTER  
OF SCOTLAND

Officer's ID/Date

4916  
27/1/2009

Title Number

GLA191889

NOTE: This copy is a reduction  
of the original plan.

SUPPLEMENTARY PLAN 2  
TO THE TITLE PLAN



*This will be open upland to be for parking  
designated by Glasgow City Council  
Students limited*

City of Glasgow

Parking as Existing

Complex Usage

- 1 Parking - car
- 2 Parking - car
- 3 Parking - car
- 4 Parking - car
- 5 Parking - car
- 6 Parking - car

*[Handwritten signature]*

STANDARD TITLE PLAN  
1:1000

DATE	1/1/2009
BY	4916
FOR	GLA191889
APPROVED	