



LAND REGISTER
OF SCOTLAND

Officer's ID / Date

4130
12/3/2009


TITLE NUMBER

WLN42932



ORDNANCE SURVEY
NATIONAL GRID REFERENCE

70m

 


NT0168NE NT0268NW NT0169SE NT0269SW

Survey Scale

1/1250

CROWN COPYRIGHT © - This copy has been produced from the ROS Digital Mapping System on 06/09/2011 and was made with the authority of Ordnance Survey pursuant to Section 47 of the Copyright, Designs and Patents Act 1988. Unless that act provides a relevant exception to copyright, the copy must not be copied without the prior permission of the copyright owner.

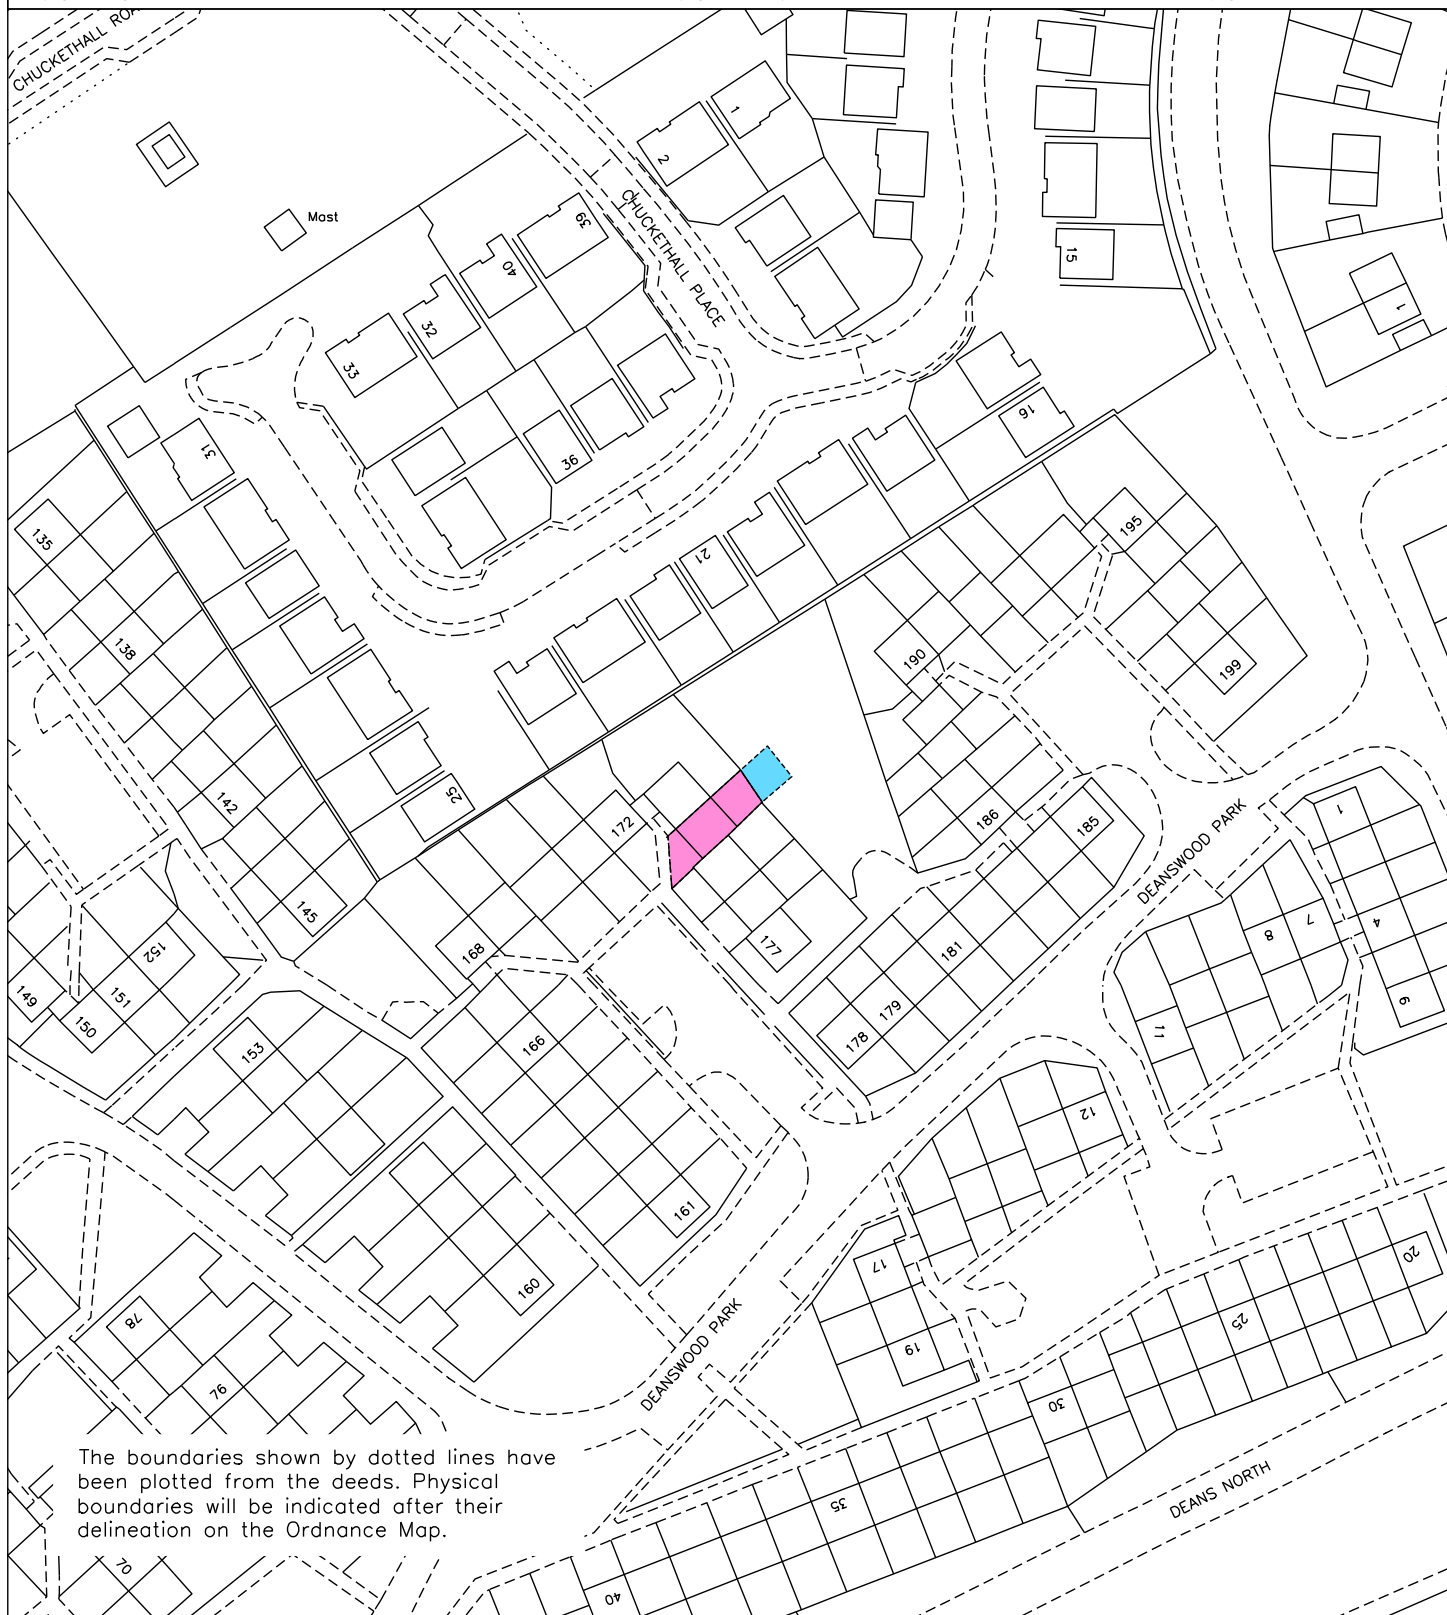

The boundaries shown by dotted lines have been plotted from the deeds. Physical boundaries will be indicated after their delineation on the Ordnance Map.