



LAND REGISTER  
OF SCOTLAND

Officer's ID / Date

3162  
29/1/2001

TITLE NUMBER

**LAN141246**



ORDNANCE SURVEY  
NATIONAL GRID REFERENCE


70m

NS7163NW NS7163NE NS7164SW NS7164SE

Survey Scale

1/1250

CROWN COPYRIGHT © - This copy has been produced from the ROS Digital Mapping System on 20/11/2007 and was made with the authority of Ordnance Survey pursuant to Section 47 of the Copyright, Designs and Patents Act 1988. Unless that act provides a relevant exception to copyright, the copy must not be copied without the prior permission of the copyright owner.

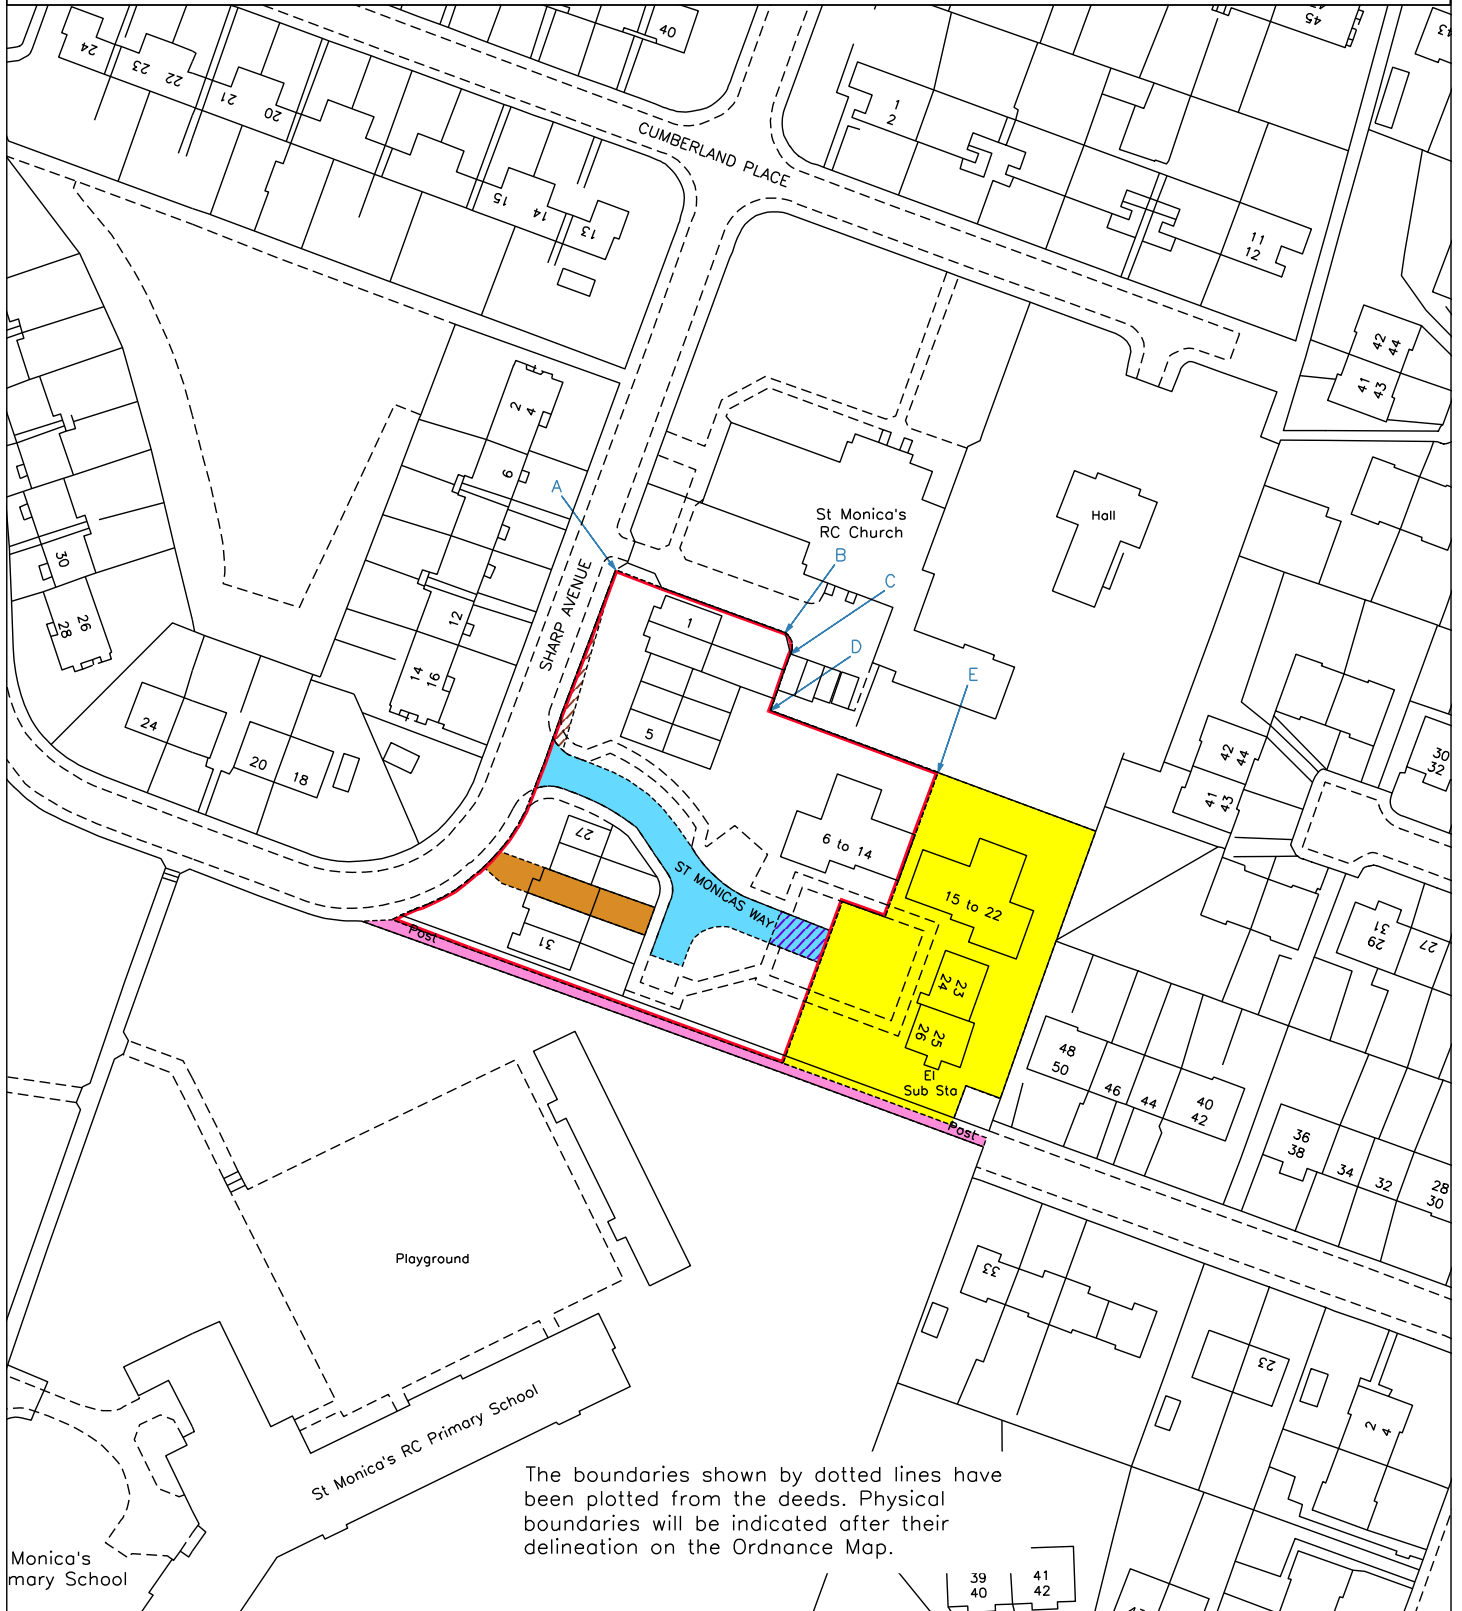

The boundaries shown by dotted lines have been plotted from the deeds. Physical boundaries will be indicated after their delineation on the Ordnance Map.

Monica's  
mary School