
 
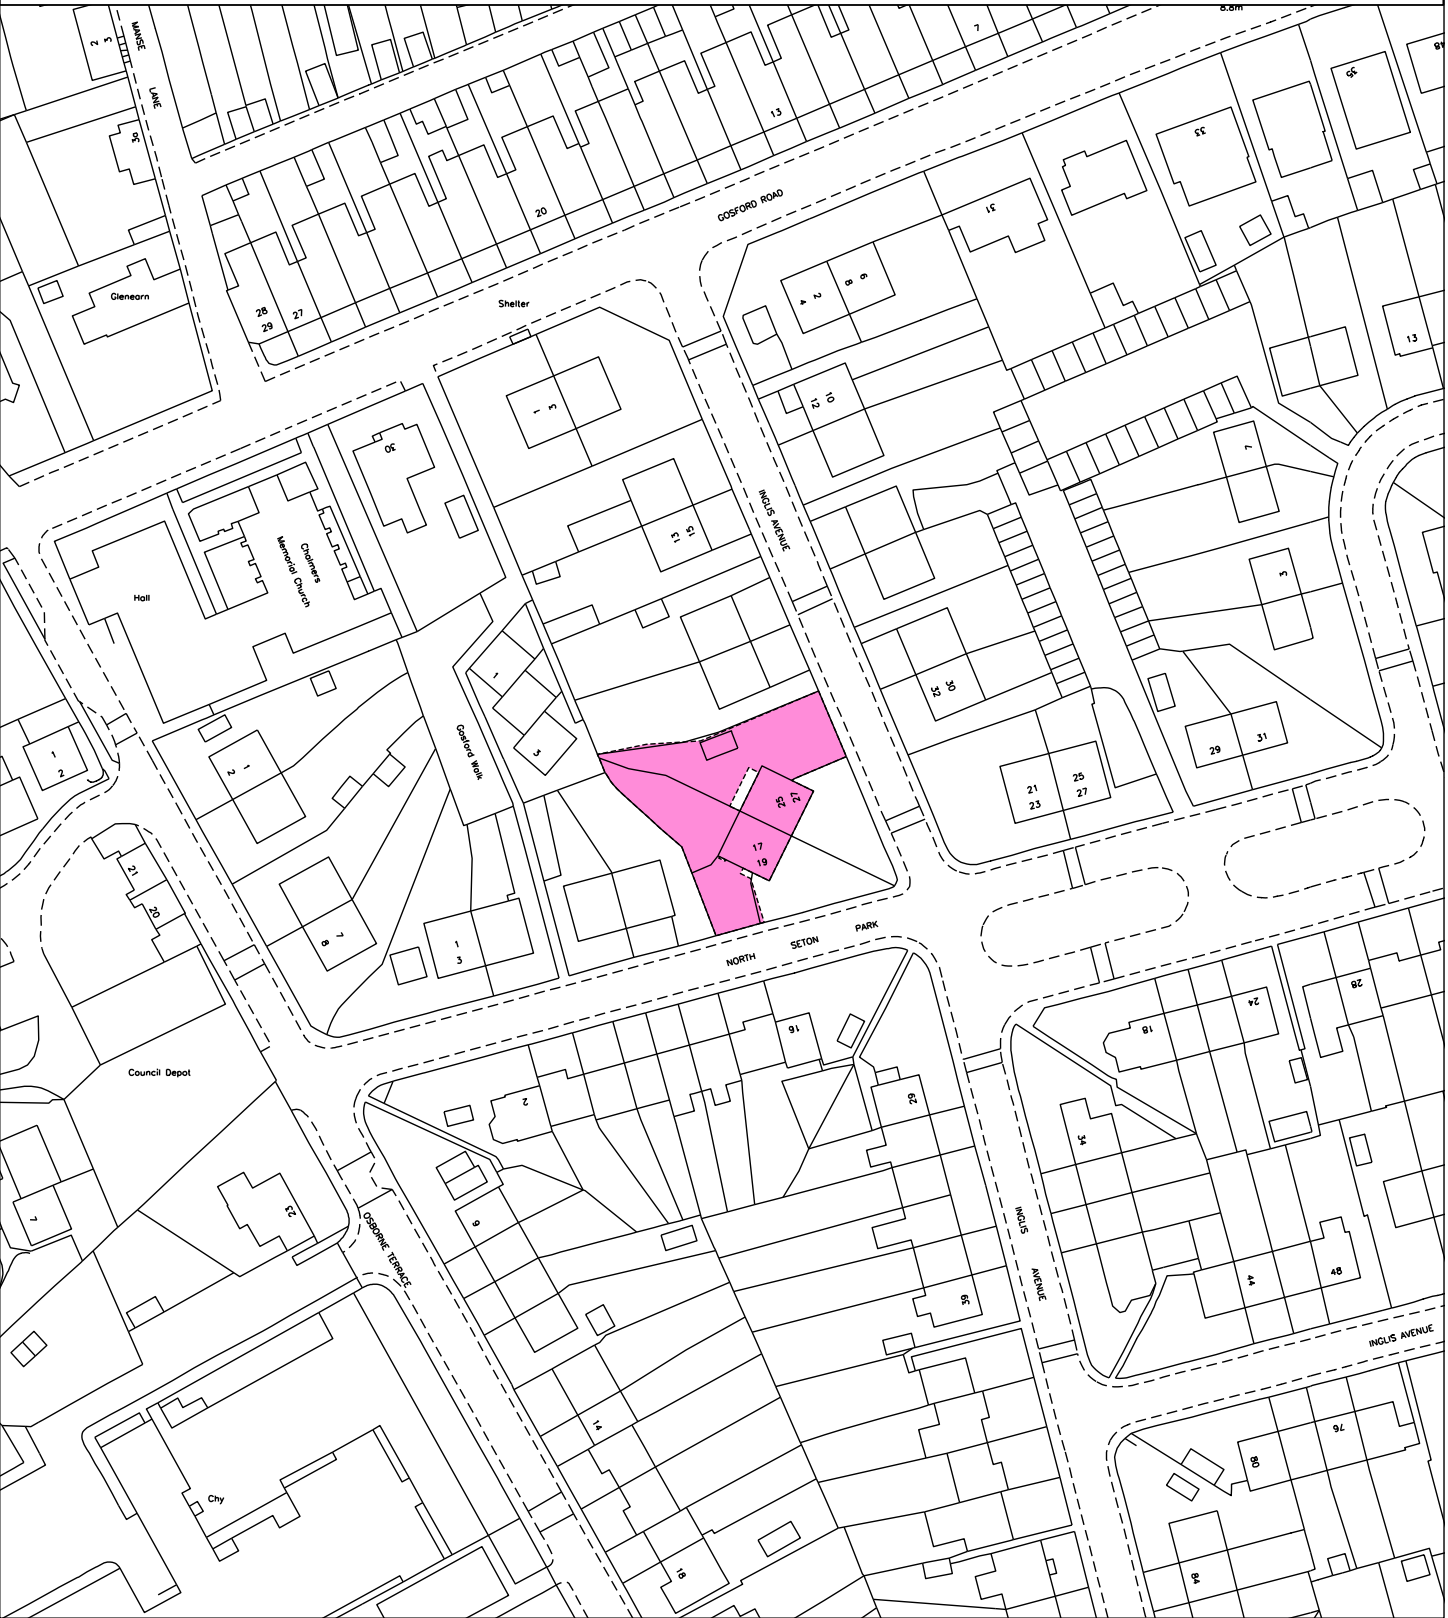


 LAND REGISTER OF SCOTLAND	Officer's ID / Date	TITLE NUMBER
	5273 7/8/2019	ELN24159
	ORDNANCE SURVEY NATIONAL GRID REFERENCE	70m 
NT4075NW NT4075NE		Survey Scale 1/1250

CROWN COPYRIGHT © – This copy has been produced from the ROS Digital Mapping System on 08/08/2019 with the authority of Ordnance Survey under Section 47 of the Copyright, Designs and Patents Act 1988. Unless there is a relevant exception to copyright, the copy must not be copied without the prior permission of the copyright owner. OS Licence no 100041182.

 

 LAND REGISTER OF SCOTLAND	Officer's ID / Date	Supplementary Plan to Title
	5273 7/8/2019	ELN24159-1
	ORDNANCE SURVEY NATIONAL GRID REFERENCE	70m 
NT4075NW NT4075NE		Survey Scale
		1/1250

CROWN COPYRIGHT © – This copy has been produced from the ROS Digital Mapping System on 08/08/2019 with the authority of Ordnance Survey under Section 47 of the Copyright, Designs and Patents Act 1988. Unless there is a relevant exception to copyright, the copy must not be copied without the prior permission of the copyright owner. OS Licence no 100041182.

