



LAND REGISTER
OF SCOTLAND

Officer's ID / Date

2849
15/12/2008

TITLE NUMBER

MID103699



ORDNANCE SURVEY
NATIONAL GRID REFERENCE

70m


NT2871NW NT2871NE

Survey Scale

1/1250

CROWN COPYRIGHT © - This copy has been produced from the ROS Digital Mapping System on 05/05/2009 and was made with the authority of Ordnance Survey pursuant to Section 47 of the Copyright, Designs and Patents Act 1988. Unless that act provides a relevant exception to copyright, the copy must not be copied without the prior permission of the copyright owner.

SEE SUPPLEMENTARY PLAN(S)

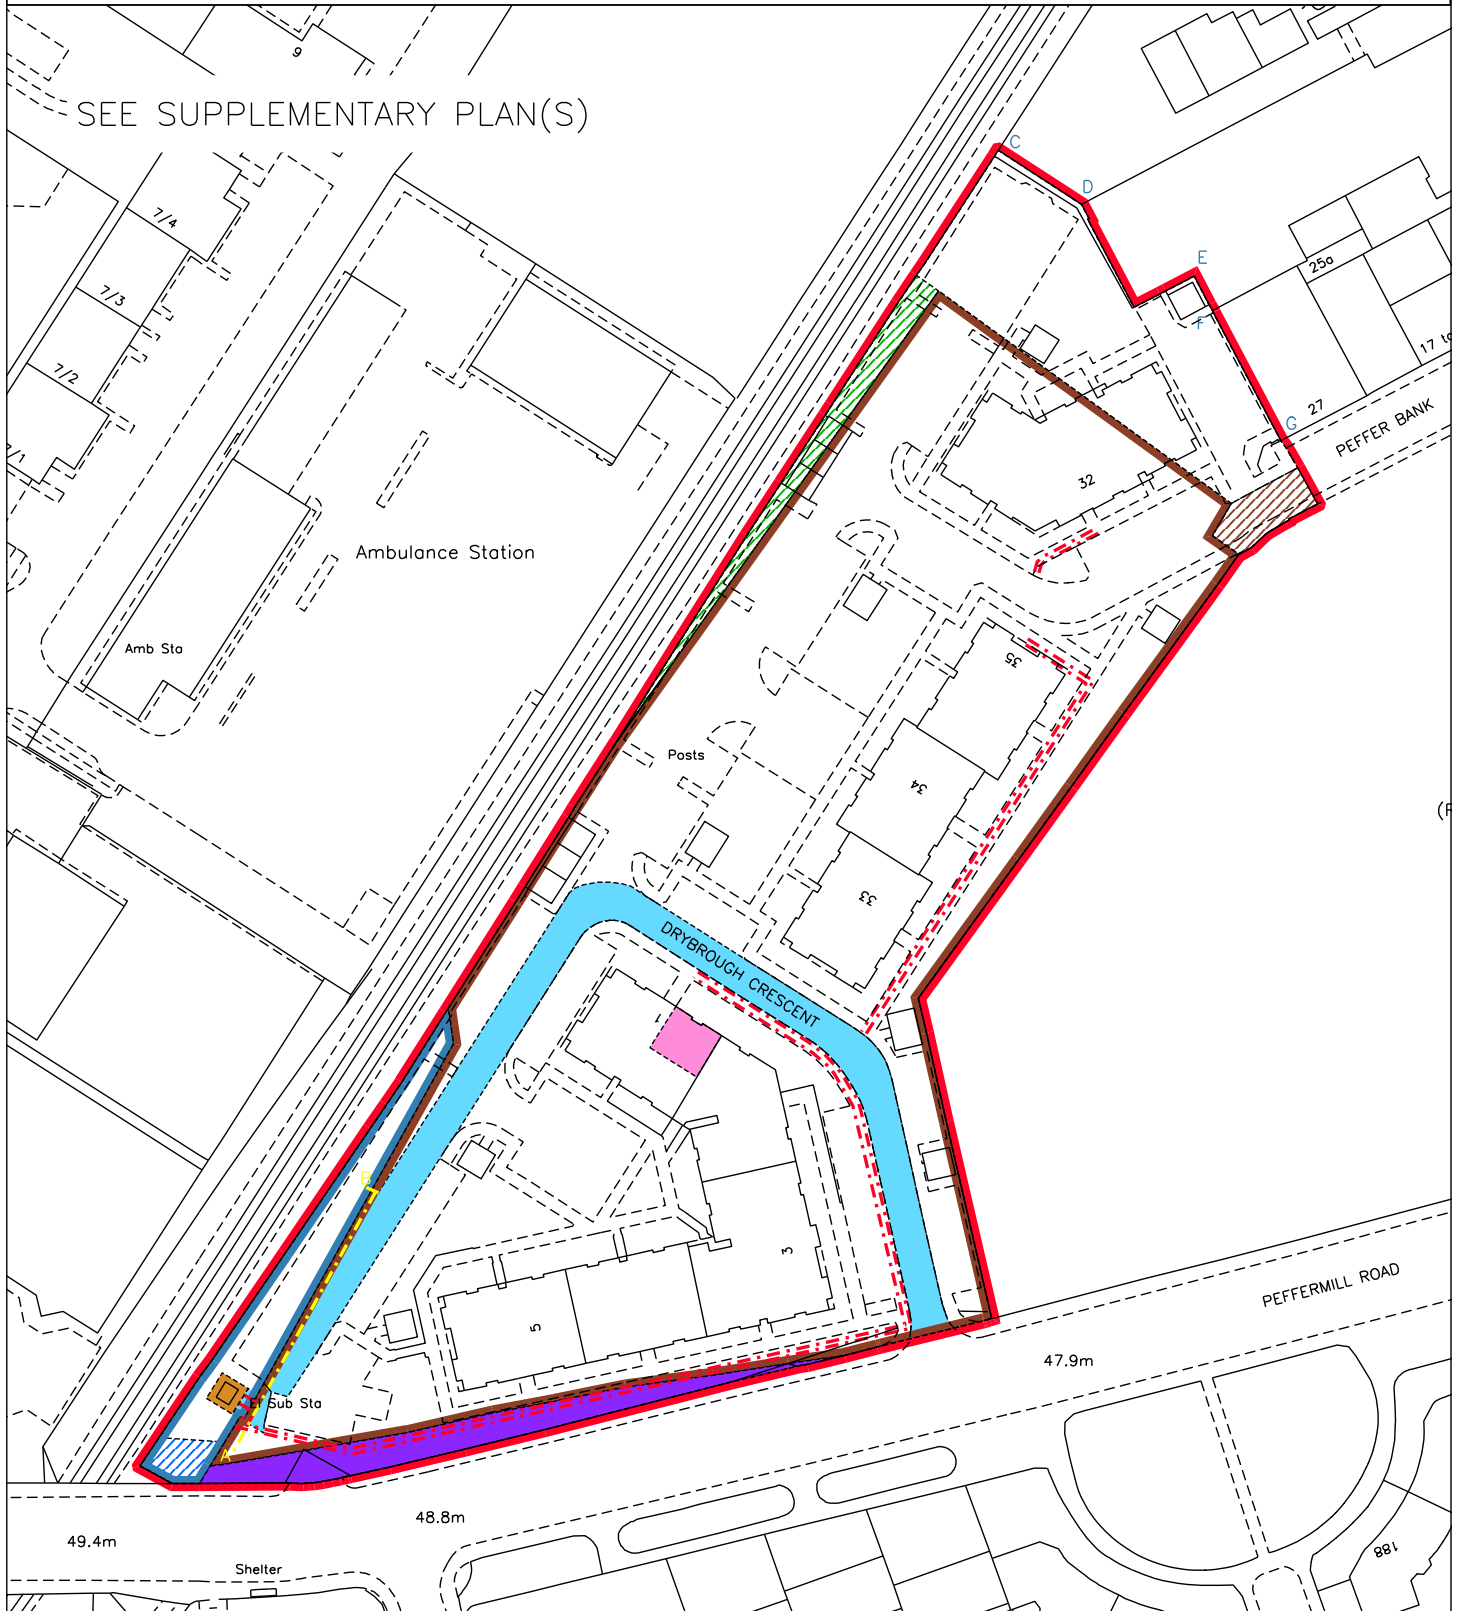

LAND REGISTER
OF SCOTLAND

Officer's ID/Date

2849
15/12/2008

Title

Number

MID103699

SUPPLEMENTARY PLAN
TO THE TITLE PLAN

NOTE: This copy is a reduction
of the original plan.



SCALE 1:500

THIS IS THE PLAN REFERRED TO
IN THE FOREGOING DISPOSITION.



Handwritten notes:
This is the plan referred to in the foregoing
Deed of Conditions by Royal Scottish Charter
[Signature]
15/12/2008

yeoman mcallister

ARCHITECTS

1000
1001
1002
1003
1004
1005
1006
1007
1008
1009
1010
1011
1012
1013
1014
1015
1016
1017
1018
1019
1020

1000 1001 1002 1003 1004 1005 1006 1007 1008 1009 1010 1011 1012 1013 1014 1015 1016 1017 1018 1019 1020

1000 1001 1002 1003 1004 1005 1006 1007 1008 1009 1010 1011 1012 1013 1014 1015 1016 1017 1018 1019 1020

1000 1001 1002 1003 1004 1005 1006 1007 1008 1009 1010 1011 1012 1013 1014 1015 1016 1017 1018 1019 1020