



LAND REGISTER
OF SCOTLAND

Officer's ID / Date

2847
26/10/2010

Supplementary Plan to Title

GLA206456-1



ORDNANCE SURVEY
NATIONAL GRID REFERENCE

70m

NS6968 NS6969

Survey Scale

1/2500

CROWN COPYRIGHT © – This copy has been produced from the ROS Digital Mapping System on 03/12/2010 and was made with the authority of Ordnance Survey pursuant to Section 47 of the Copyright, Designs and Patents Act 1988. Unless that act provides a relevant exception to copyright, the copy must not be copied without the prior permission of the copyright owner.





LAND REGISTER
OF SCOTLAND

Officer's ID / Date

2847
26/10/2010

Supplementary Plan to Title

GLA206456-2



ORDNANCE SURVEY
NATIONAL GRID REFERENCE


140m

NS6968 NS6969

Survey Scale

1/2500

CROWN COPYRIGHT © - This copy has been produced from the ROS Digital Mapping System on 03/12/2010 and was made with the authority of Ordnance Survey pursuant to Section 47 of the Copyright, Designs and Patents Act 1988. Unless that act provides a relevant exception to copyright, the copy must not be copied without the prior permission of the copyright owner.

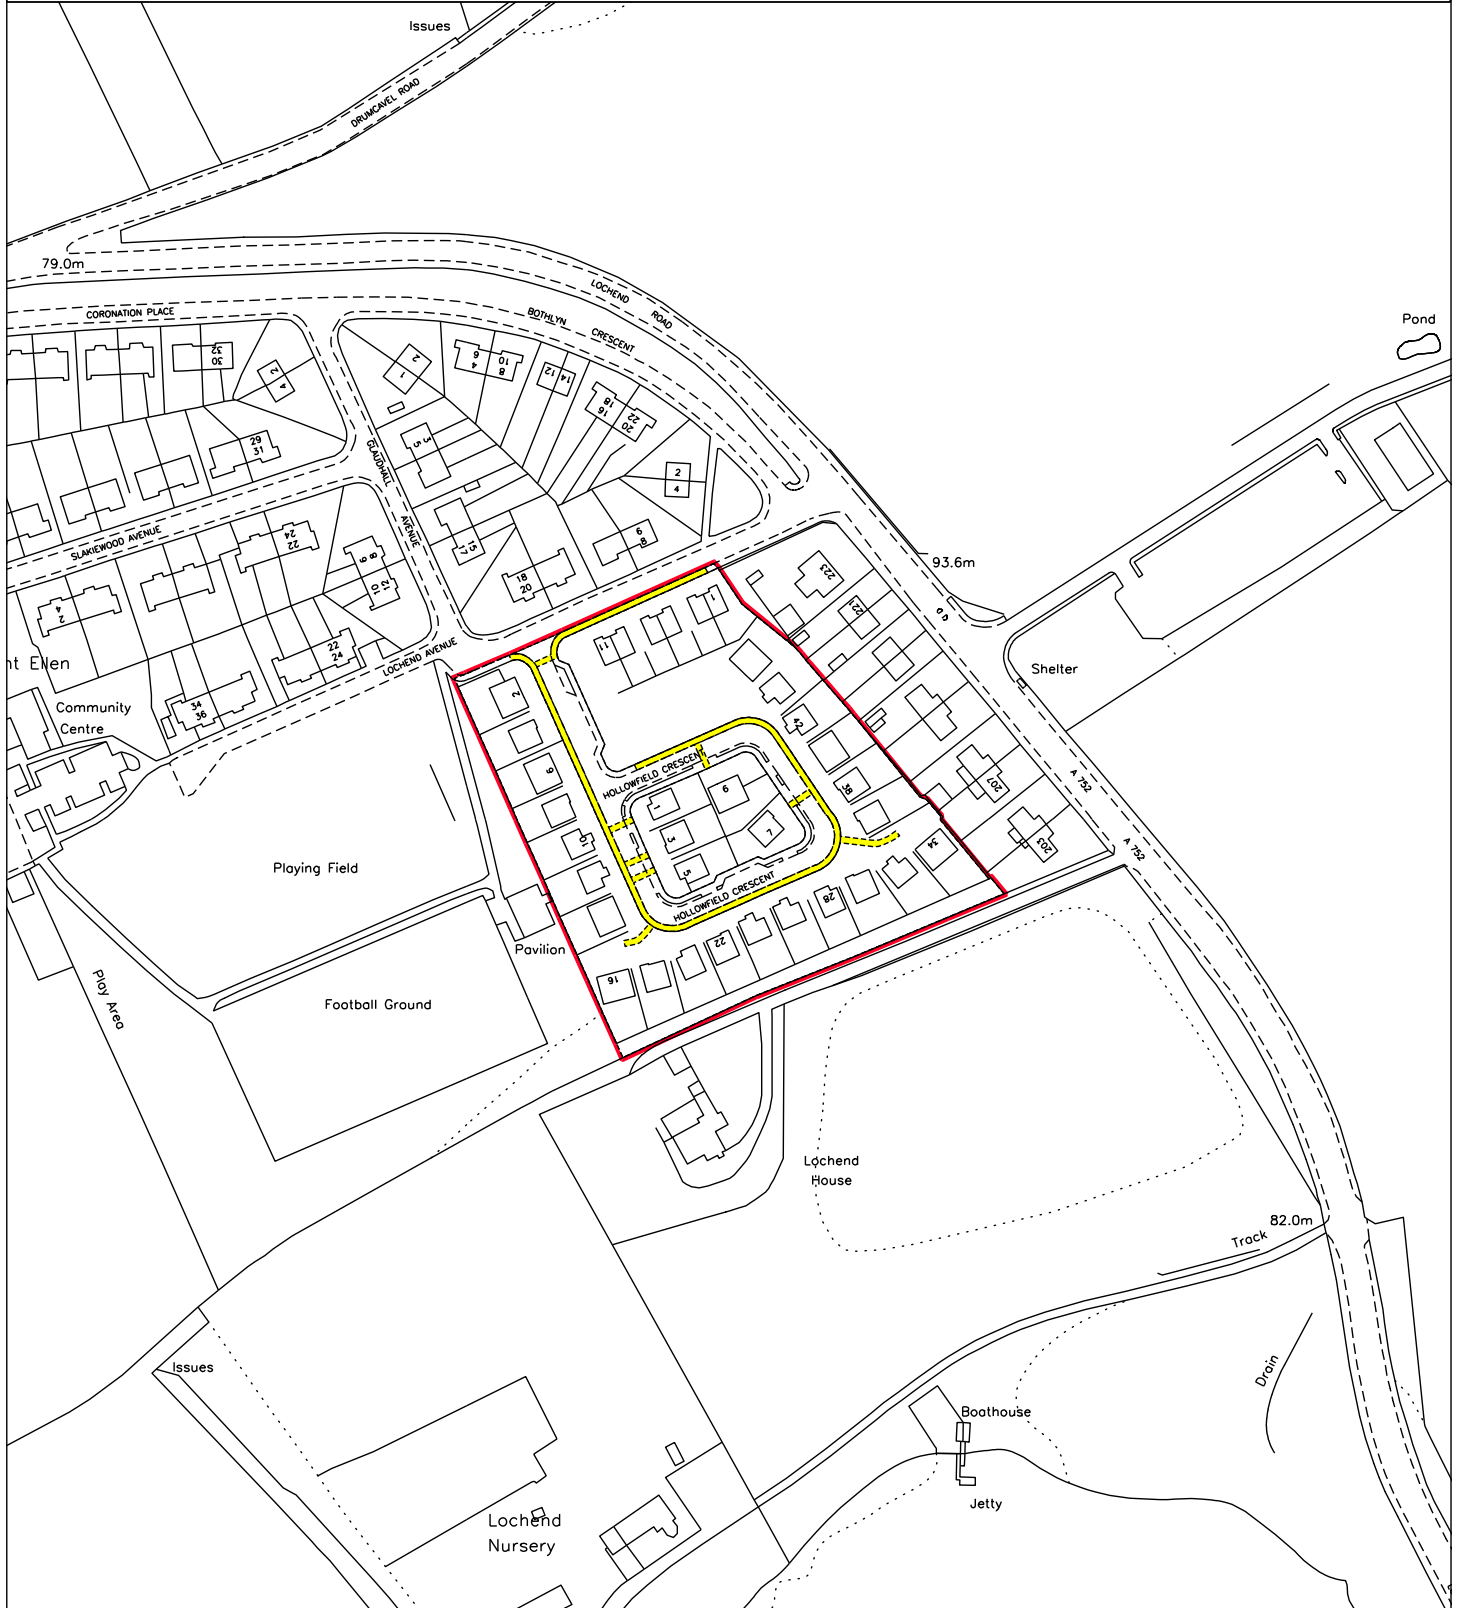



LAND REGISTER
OF SCOTLAND

Officer's ID / Date

4916
28/10/2010

TITLE NUMBER

GLA206456



ORDNANCE SURVEY
NATIONAL GRID REFERENCE

140m


NS6968 NS6969

Survey Scale

1/2500

CROWN COPYRIGHT © – This copy has been produced from the ROS Digital Mapping System on 03/12/2010 and was made with the authority of Ordnance Survey pursuant to Section 47 of the Copyright, Designs and Patents Act 1988. Unless that act provides a relevant exception to copyright, the copy must not be copied without the prior permission of the copyright owner.

SEE SUPPLEMENTARY PLAN(S)

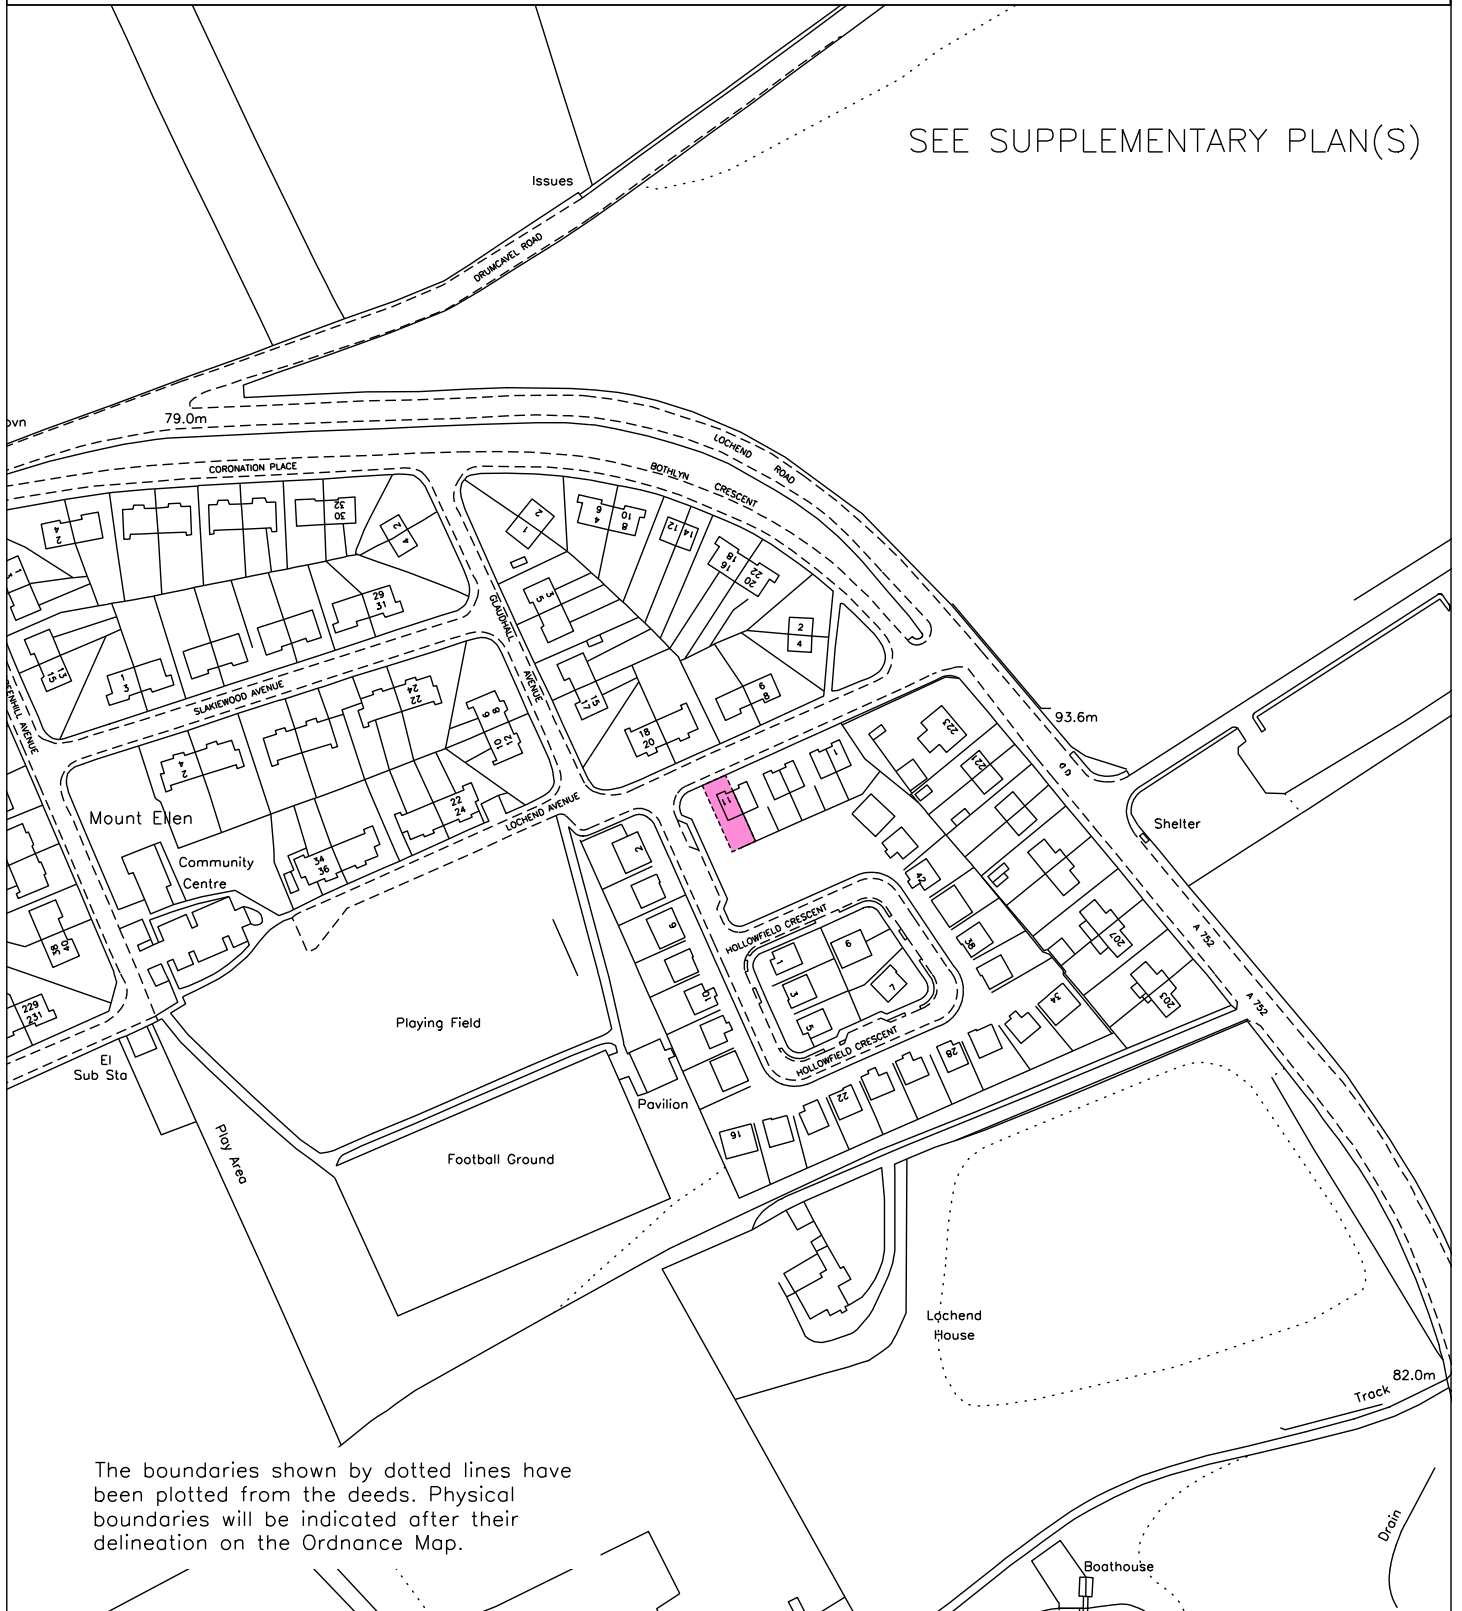

The boundaries shown by dotted lines have been plotted from the deeds. Physical boundaries will be indicated after their delineation on the Ordnance Map.