



LAND REGISTER OF SCOTLAND	Officer's ID/Date	Title	Number
	5127 4/9/2019		MID205519

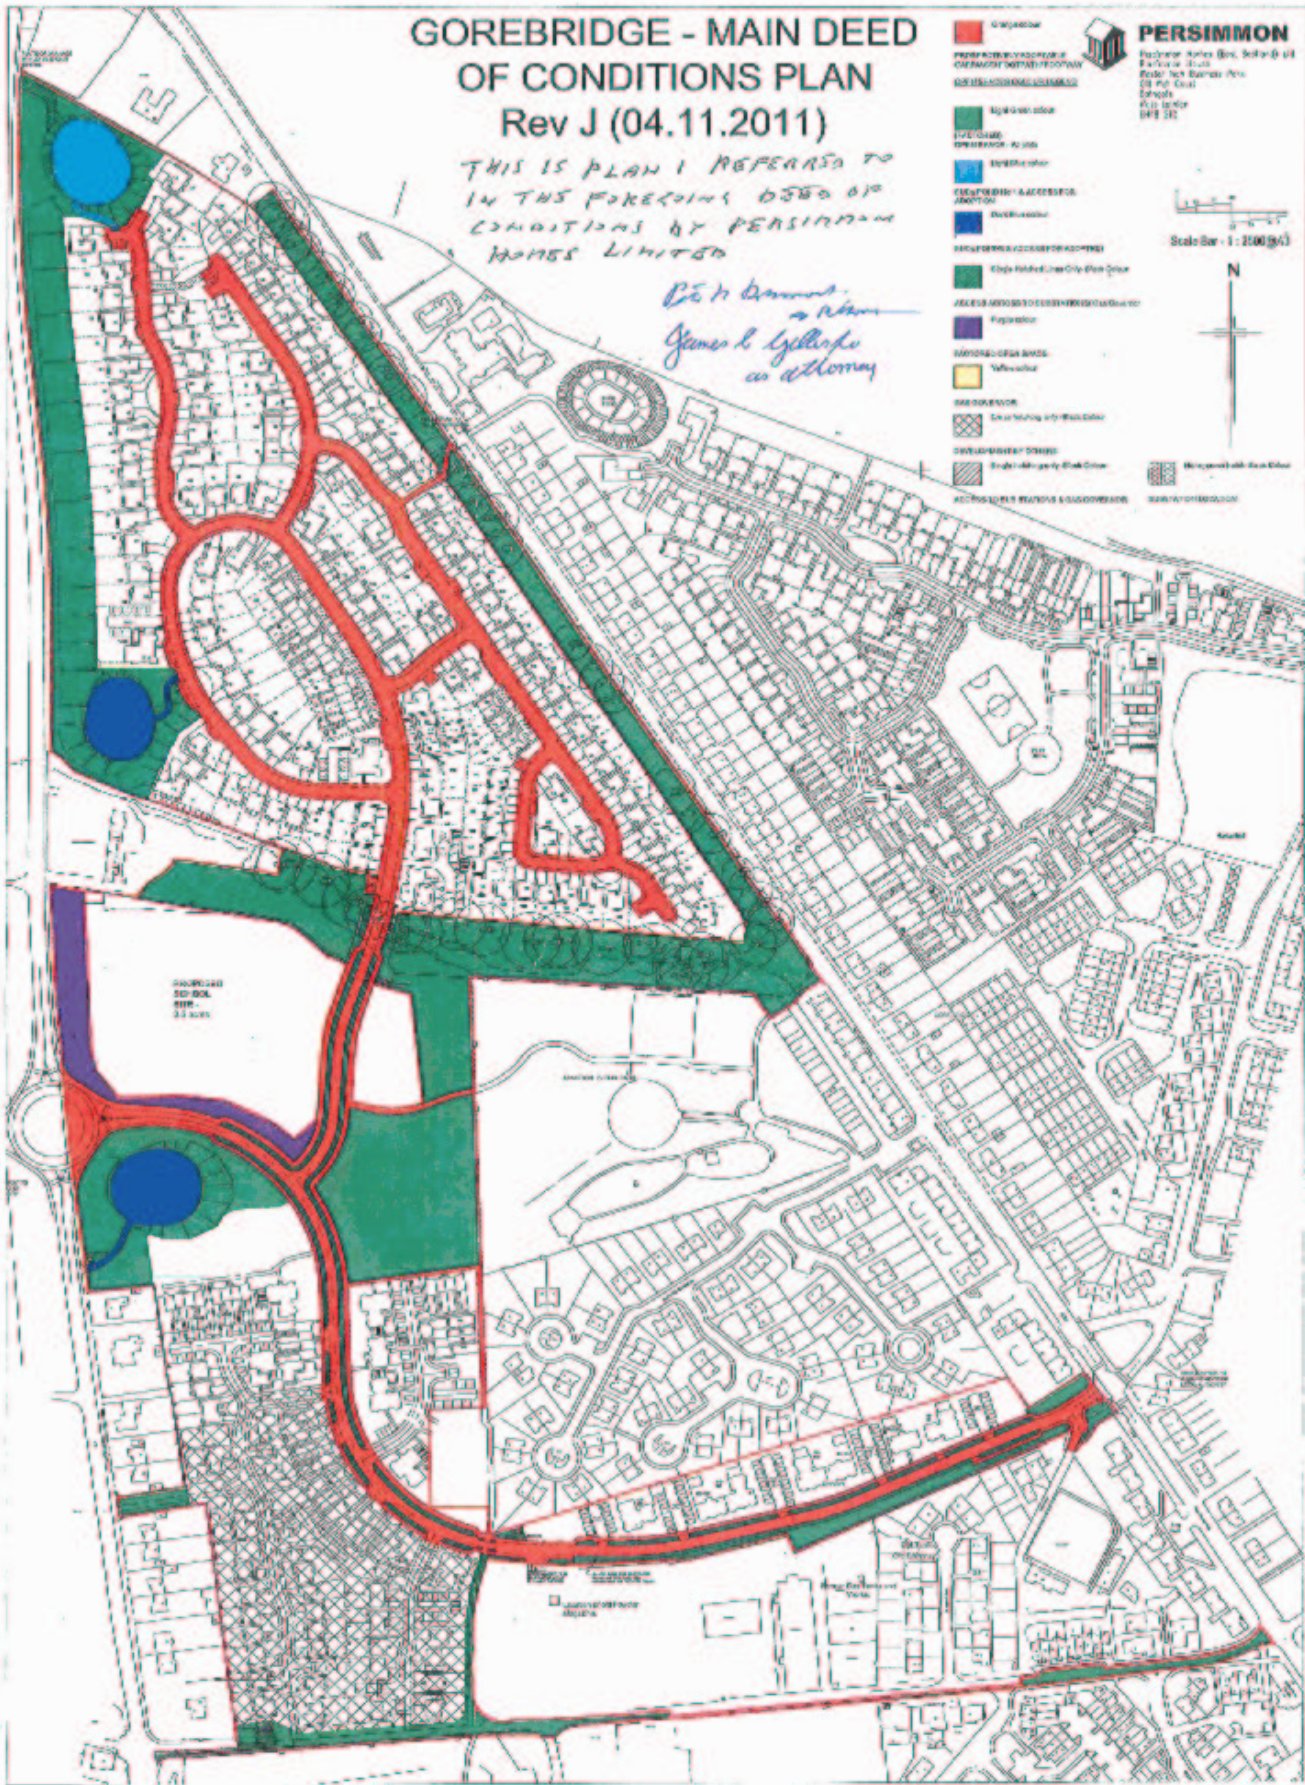


SUPPLEMENTARY PLAN 1
TO THE TITLE PLAN

NOTE: This copy is a reduction
of the original plan.

 LAND REGISTER OF SCOTLAND	Officer's ID / Date 5127 4/9/2019	TITLE NUMBER MID205519
	 ORDNANCE SURVEY NATIONAL GRID REFERENCE	70m 
NT3362SW NT3362SE NT3462SW NT3362NW		Survey Scale 1/1250
CROWN COPYRIGHT © — This copy has been produced from the RGS Digital Mapping System on 01/04/2021 with the authority of Ordnance Survey under Section 47 of the Copyright, Designs and Patents Act 1988. Unless there is a relevant exception to copyright, the copy must not be copied without the prior permission of the copyright owner. OS Licence no 100041182.		

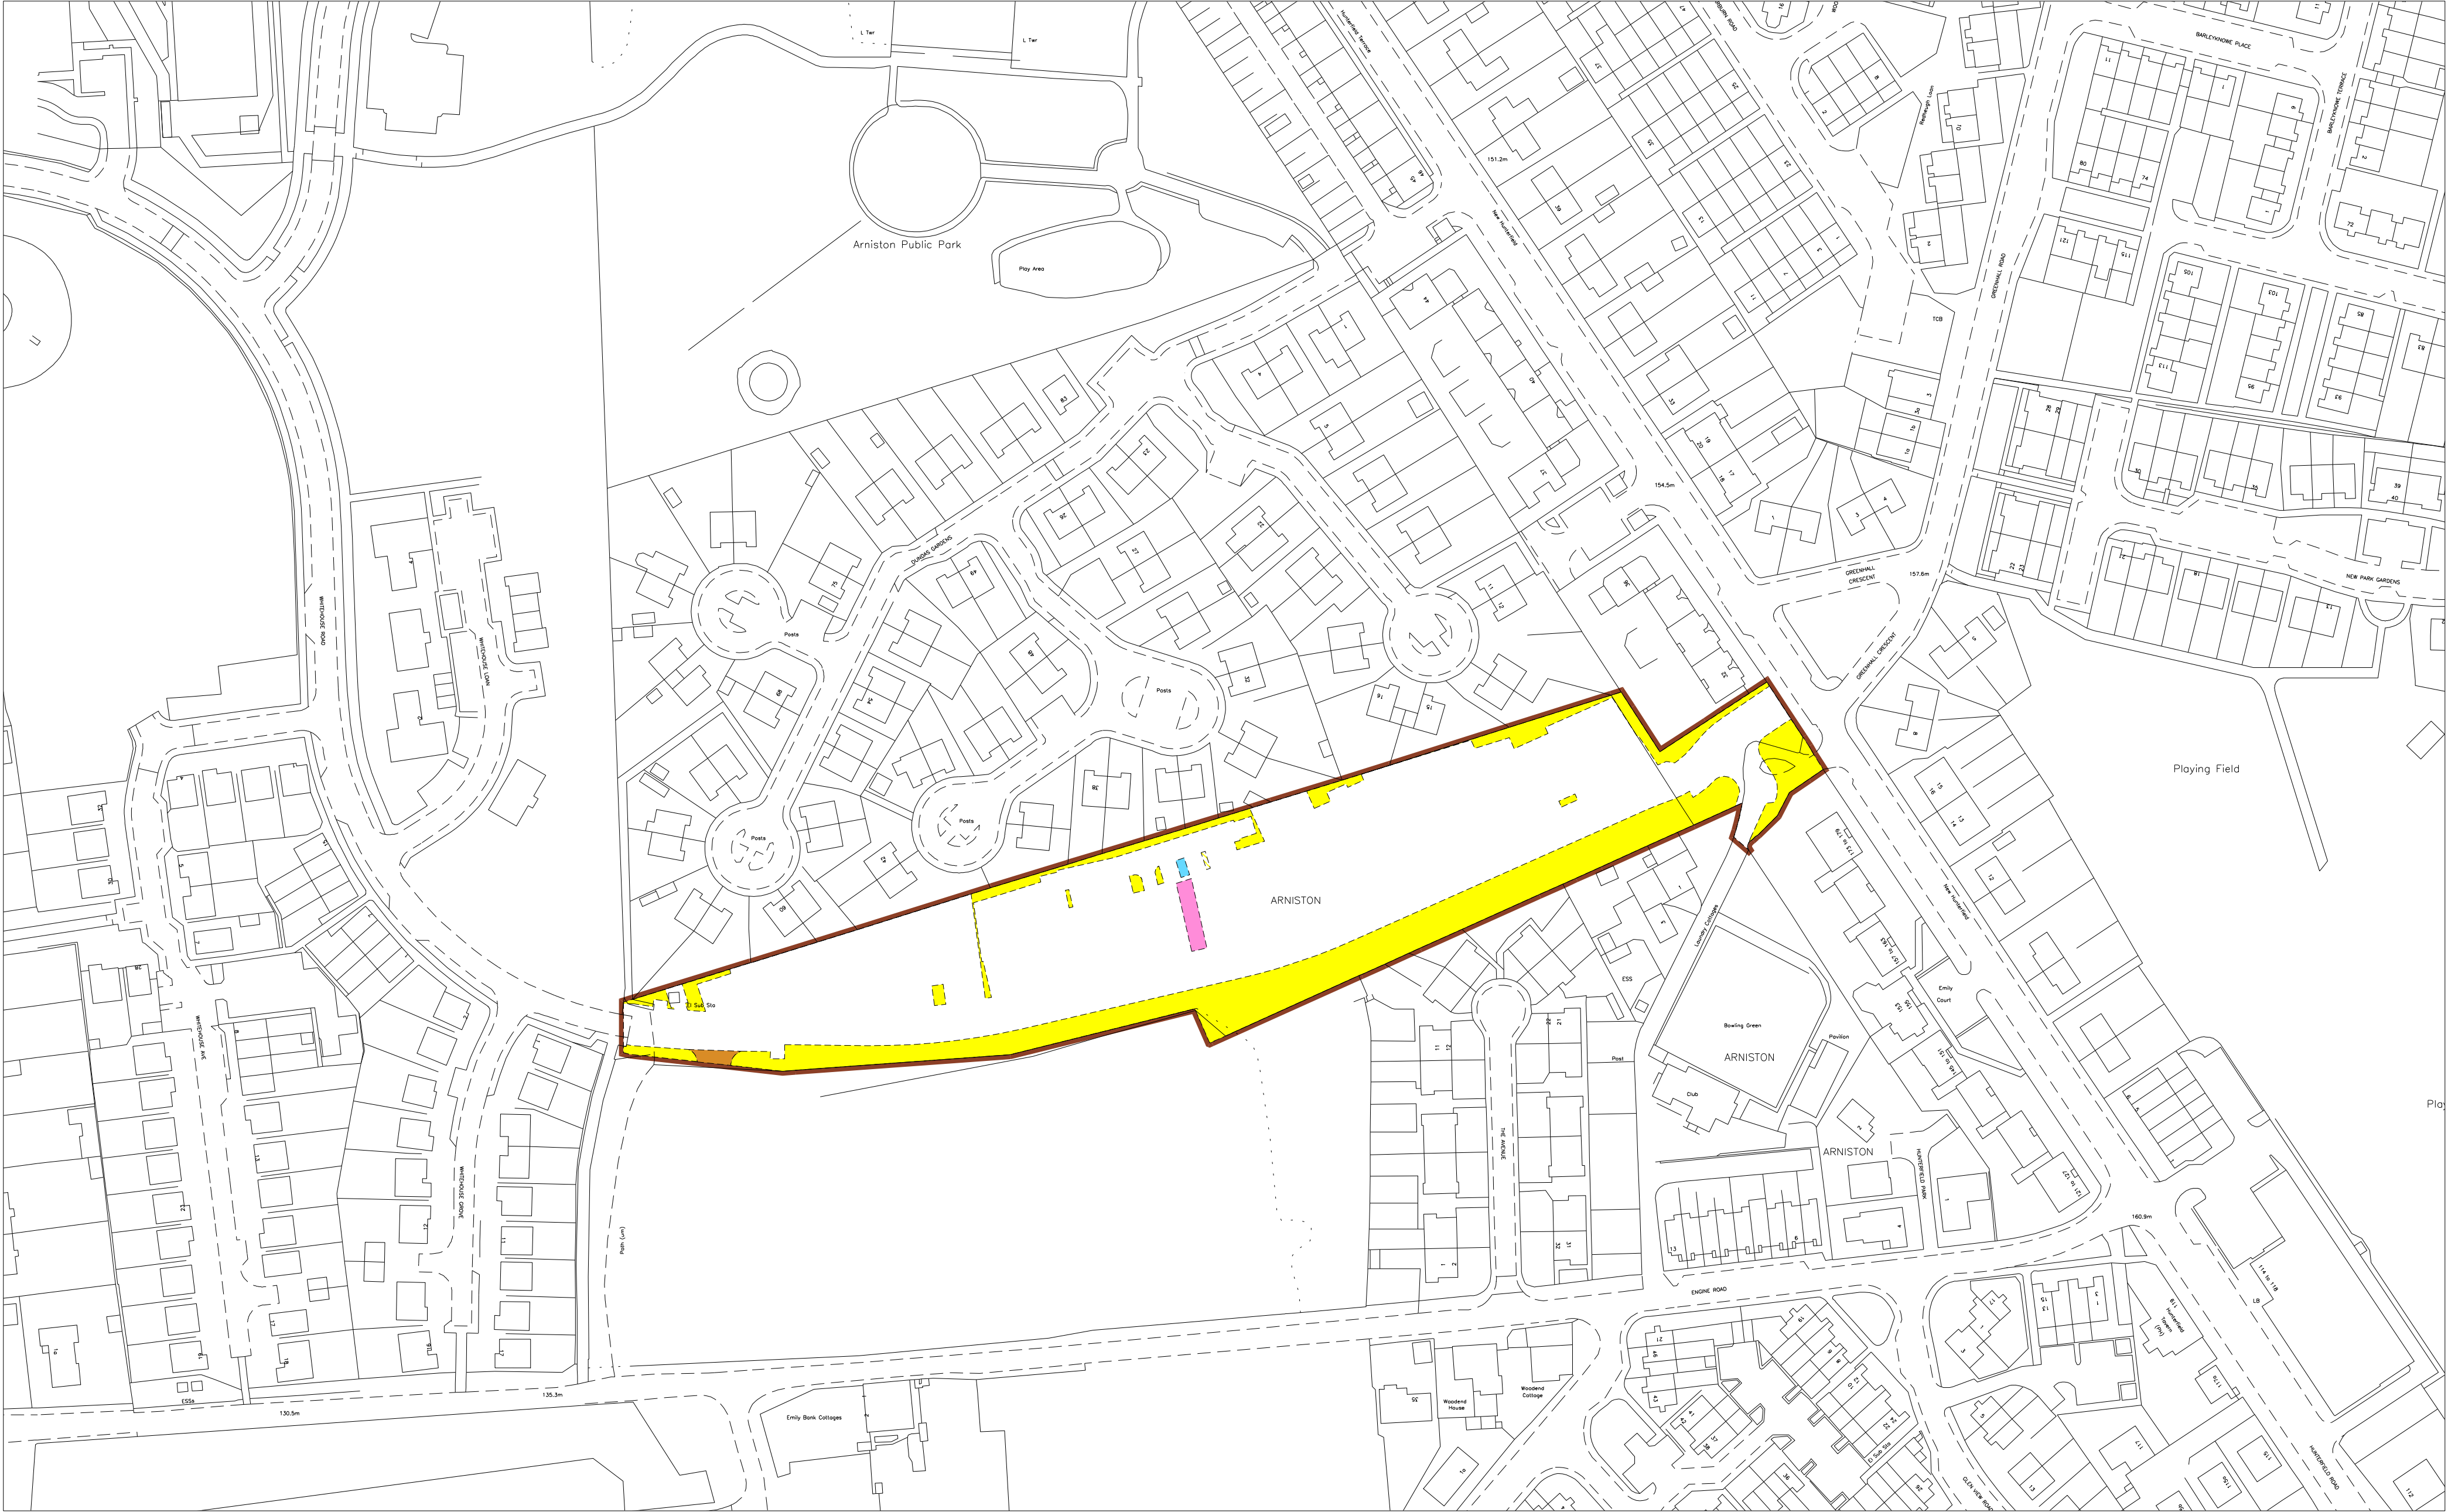

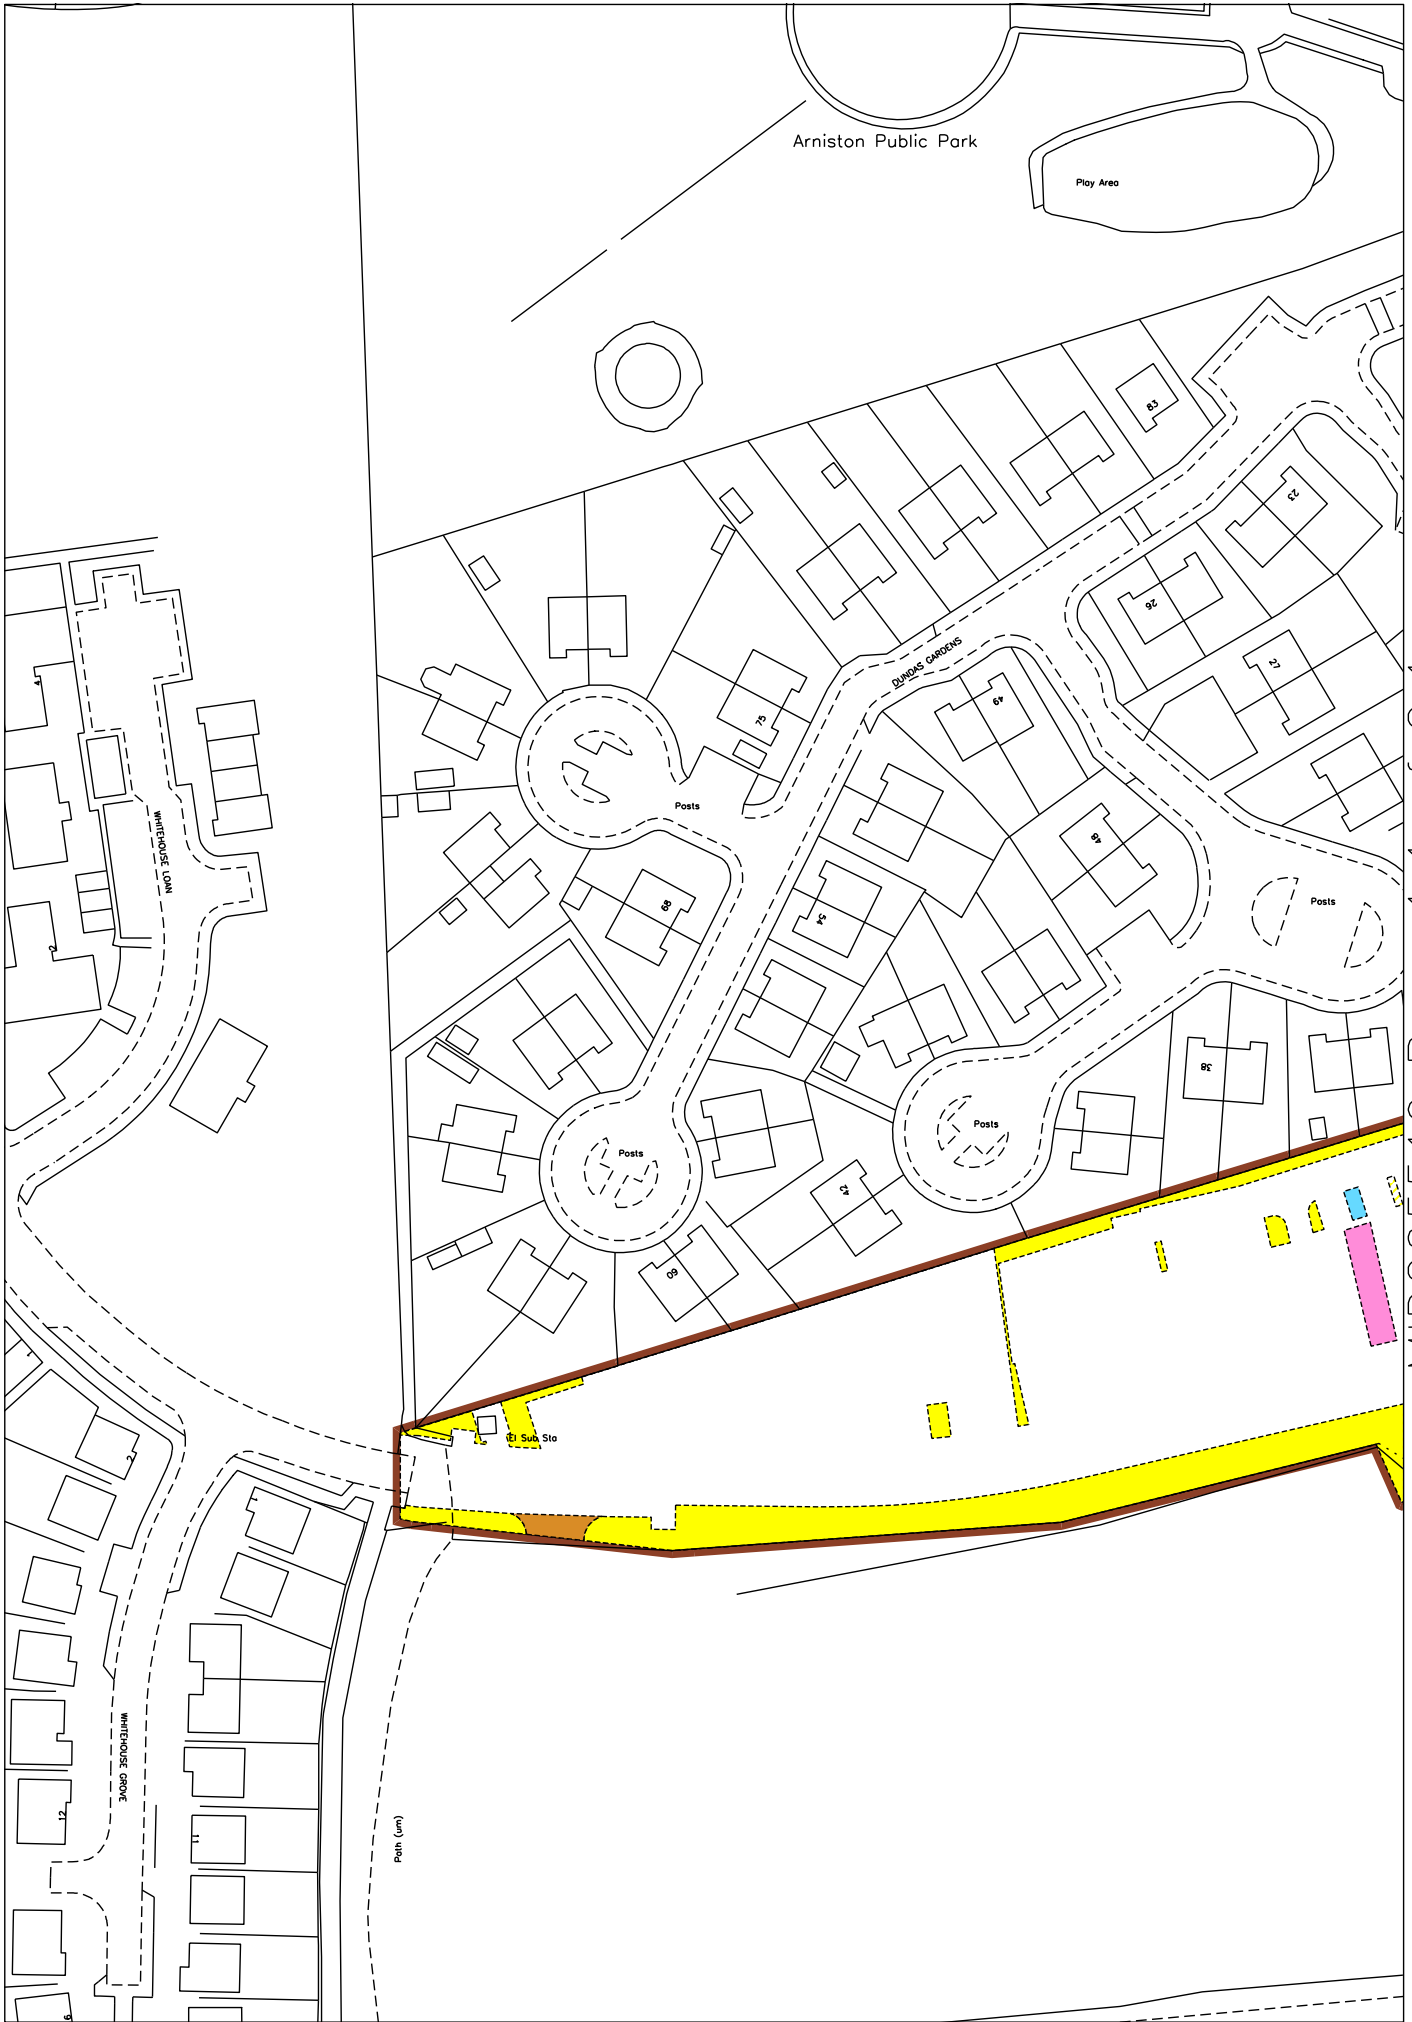

 LAND REGISTER OF SCOTLAND		Officer's ID / Date	TITLE NUMBER
		5127 4/9/2019	MID205519
	ORDNANCE SURVEY NATIONAL GRID REFERENCE		70m
NT3362SE NT3462SW			Survey Scale
			1/1250

CROWN COPYRIGHT © – This copy has been produced from the ROS Digital Mapping System on 01/04/2021 with the authority of Ordnance Survey under Section 47 of the Copyright, Designs and Patents Act 1988. Unless there is a relevant exception to copyright, the copy must not be copied without the prior permission of the copyright owner. OS Licence no 100041182.

