



LAND REGISTER
OF SCOTLAND

Officer's ID / Date

5189
19/9/2019

TITLE NUMBER

GLA124385



ORDNANCE SURVEY
NATIONAL GRID REFERENCE


70m

NS5365SW NS5365NW

Survey Scale

1/1250

CROWN COPYRIGHT © – This copy has been produced from the ROS Digital Mapping System on 15/11/2021 with the authority of Ordnance Survey under Section 47 of the Copyright, Designs and Patents Act 1988. Unless there is a relevant exception to copyright, the copy must not be copied without the prior permission of the copyright owner. OS Licence no 100041182.

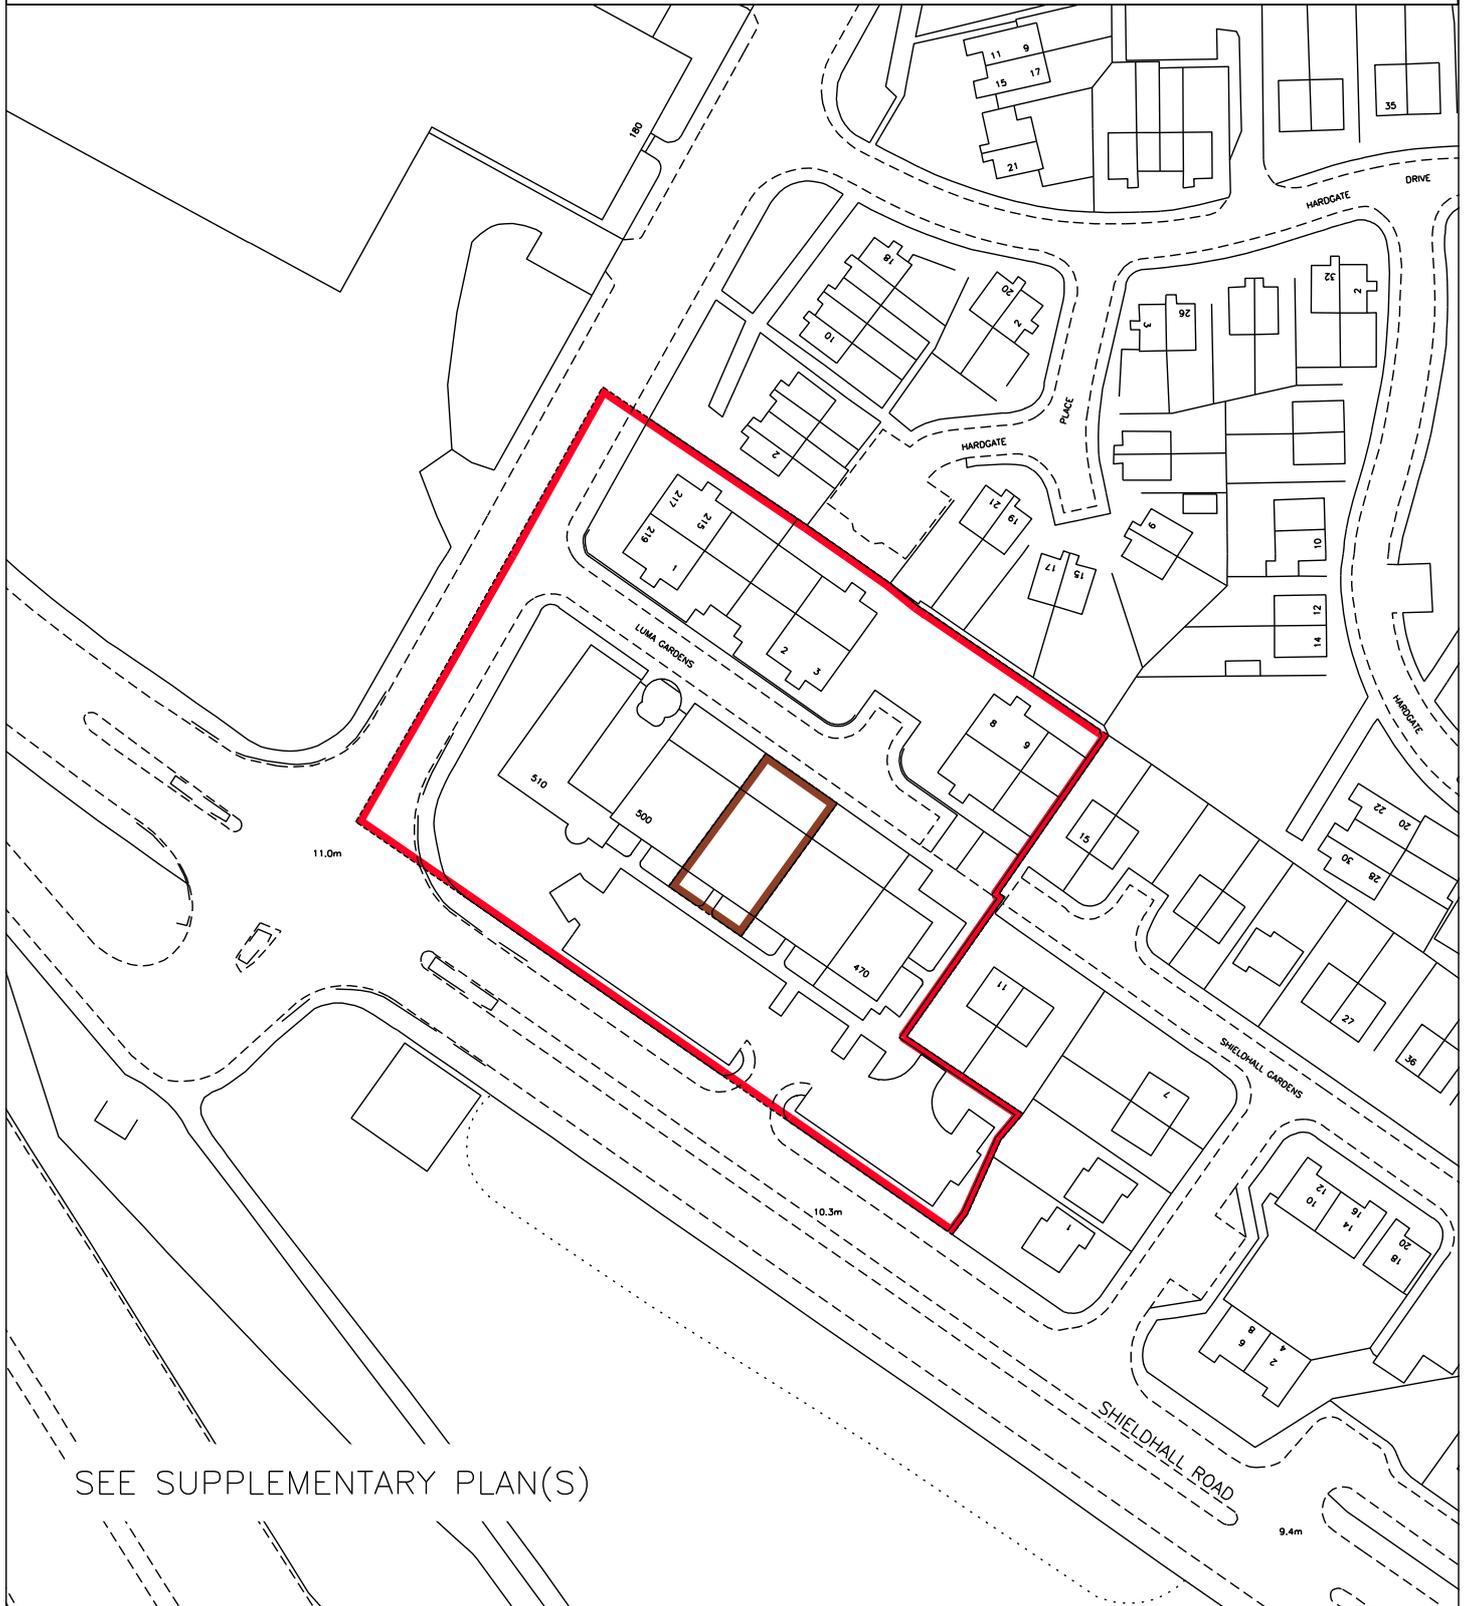

SEE SUPPLEMENTARY PLAN(S)


LAND REGISTER
OF SCOTLAND

Officer's ID/Date

5189
19/9/2019

Title Number

GLA124385

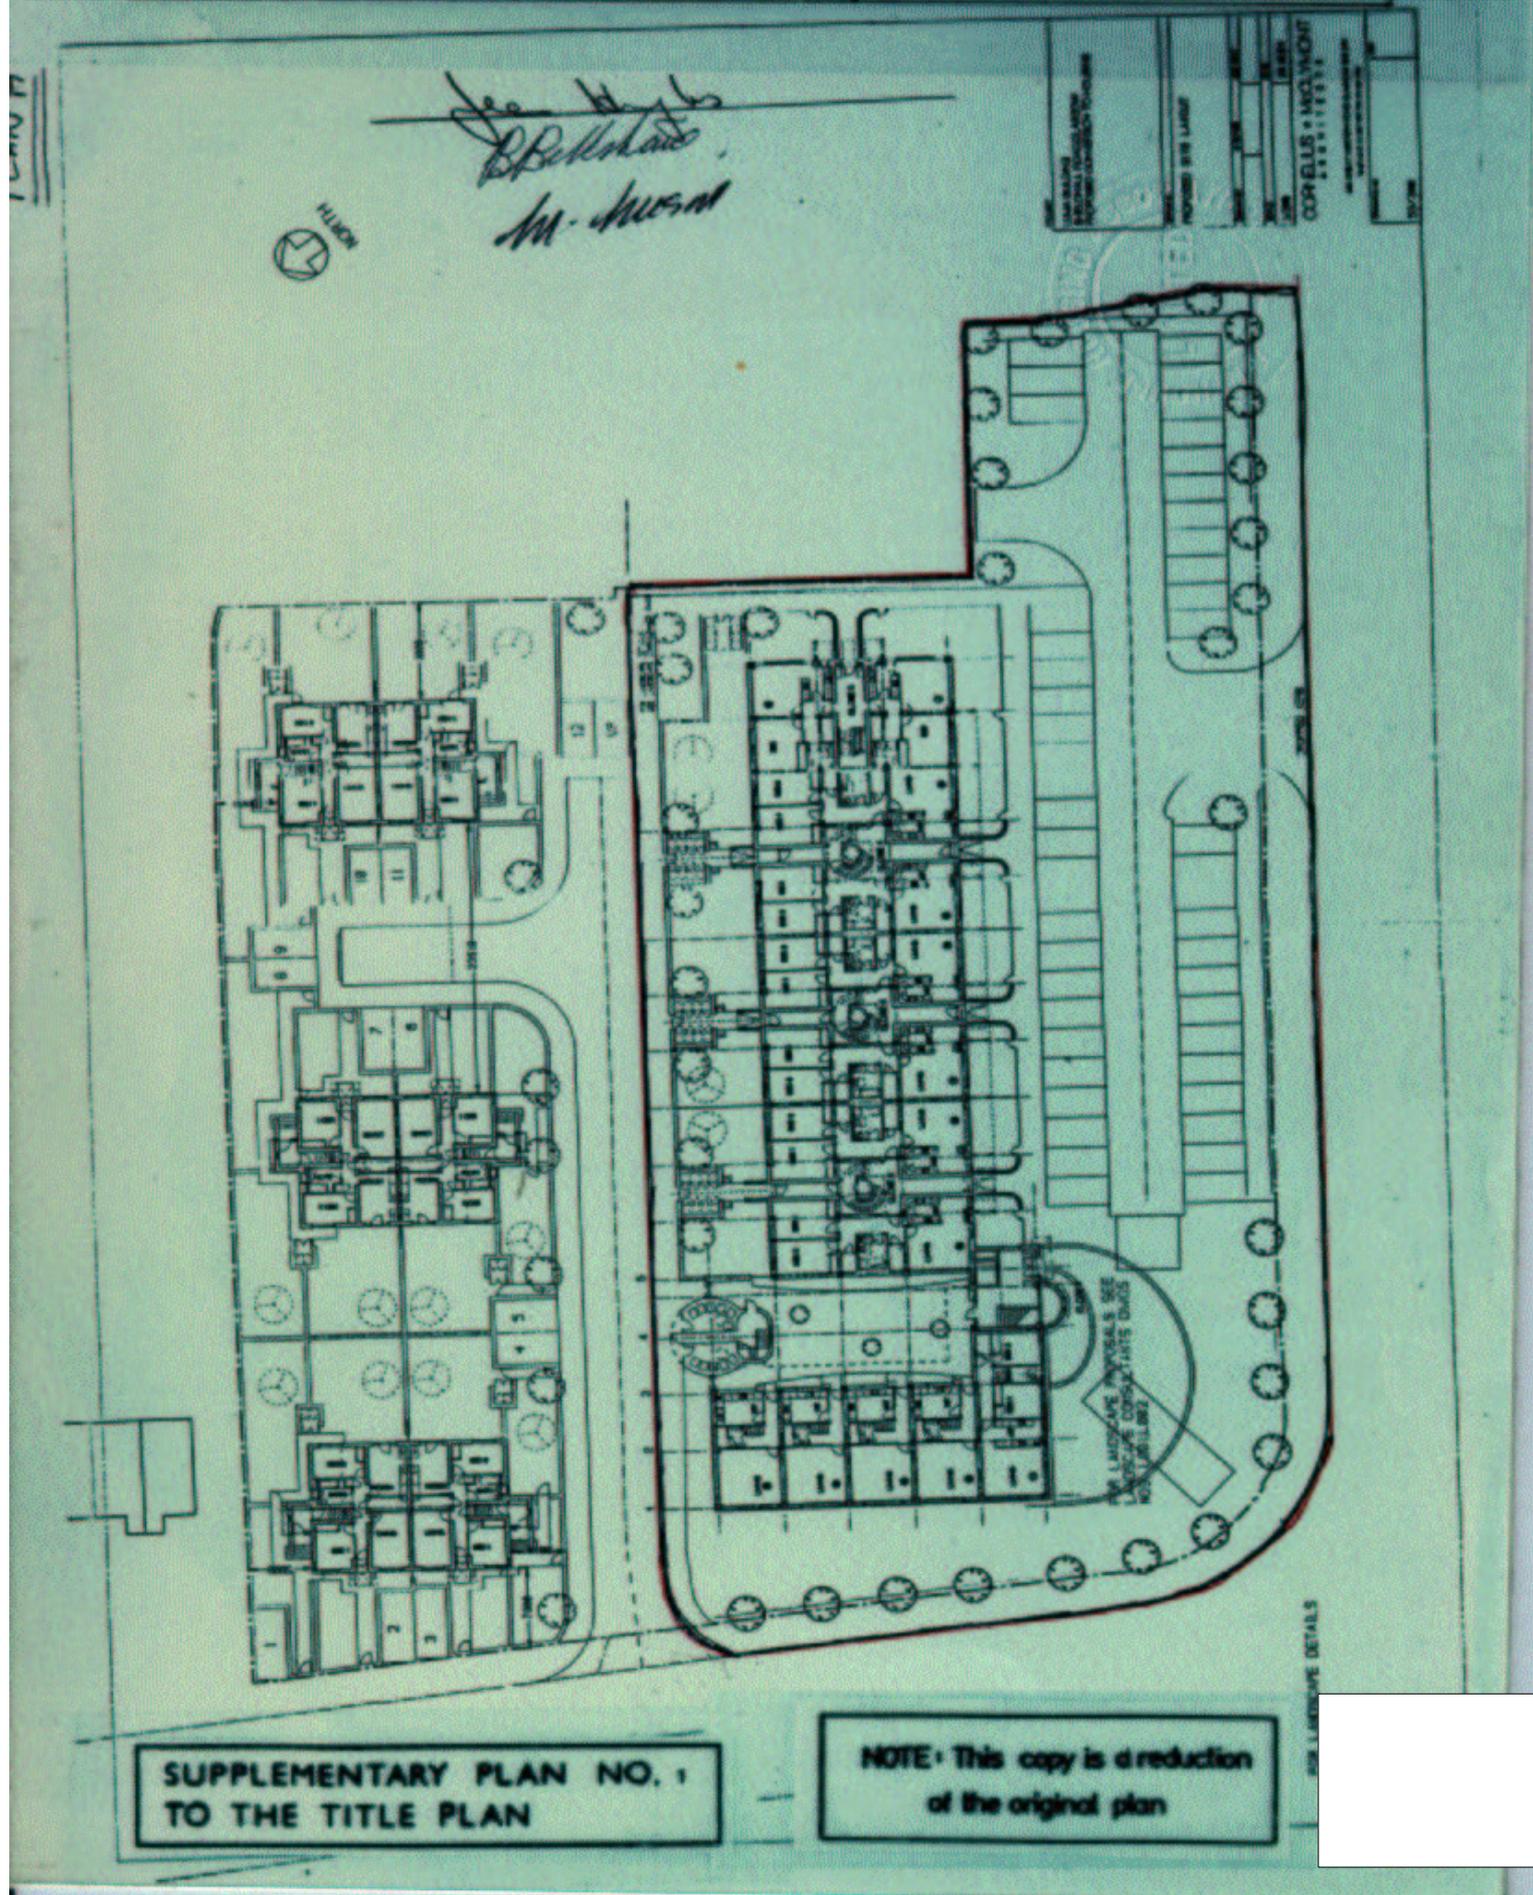


LAND REGISTER
OF SCOTLAND

Officer's ID/Date

5189
19/9/2019

Title Number

GLA124385

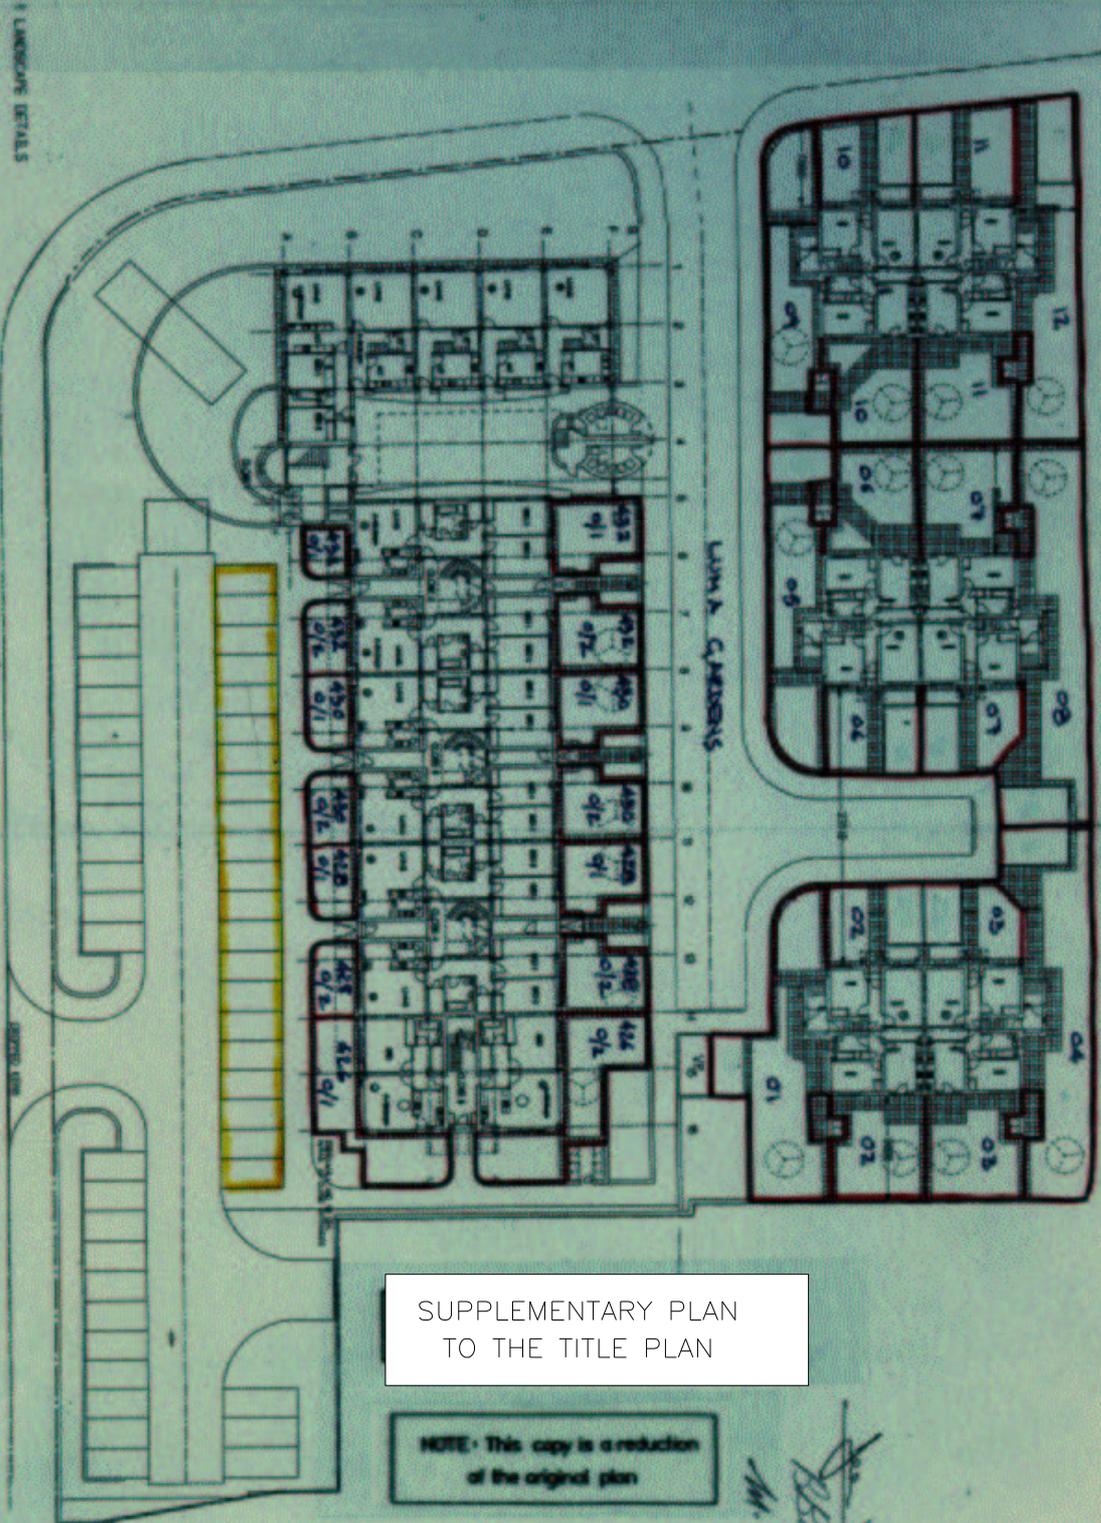

SUPPLEMENTARY PLAN
TO THE TITLE PLAN

NOTE: This copy is a reduction
of the original plan

M. Duncan
P. B. Williams



LAND REGISTER OF SCOTLAND
REGISTERED SITE LAYOUT
COR BLAS + MOULWOUT
REGISTERED

REVISIONS DATE
BY
DATE

PLAN B

