



LAND REGISTER
OF SCOTLAND

Officer's ID / Date

2719
19/11/2015


TITLE NUMBER

ABN95353



ORDNANCE SURVEY
NATIONAL GRID REFERENCE

140m

 


NJ5231 NJ5232 NJ53SW

Survey Scale

1/2500

CROWN COPYRIGHT © - This copy has been produced from the ROS Digital Mapping System on 20/11/2015 with the authority of Ordnance Survey under Section 47 of the Copyright, Designs and Patents Act 1988. Unless there is a relevant exception to copyright, the copy must not be copied without the prior permission of the copyright owner. OS Licence no 100041182.

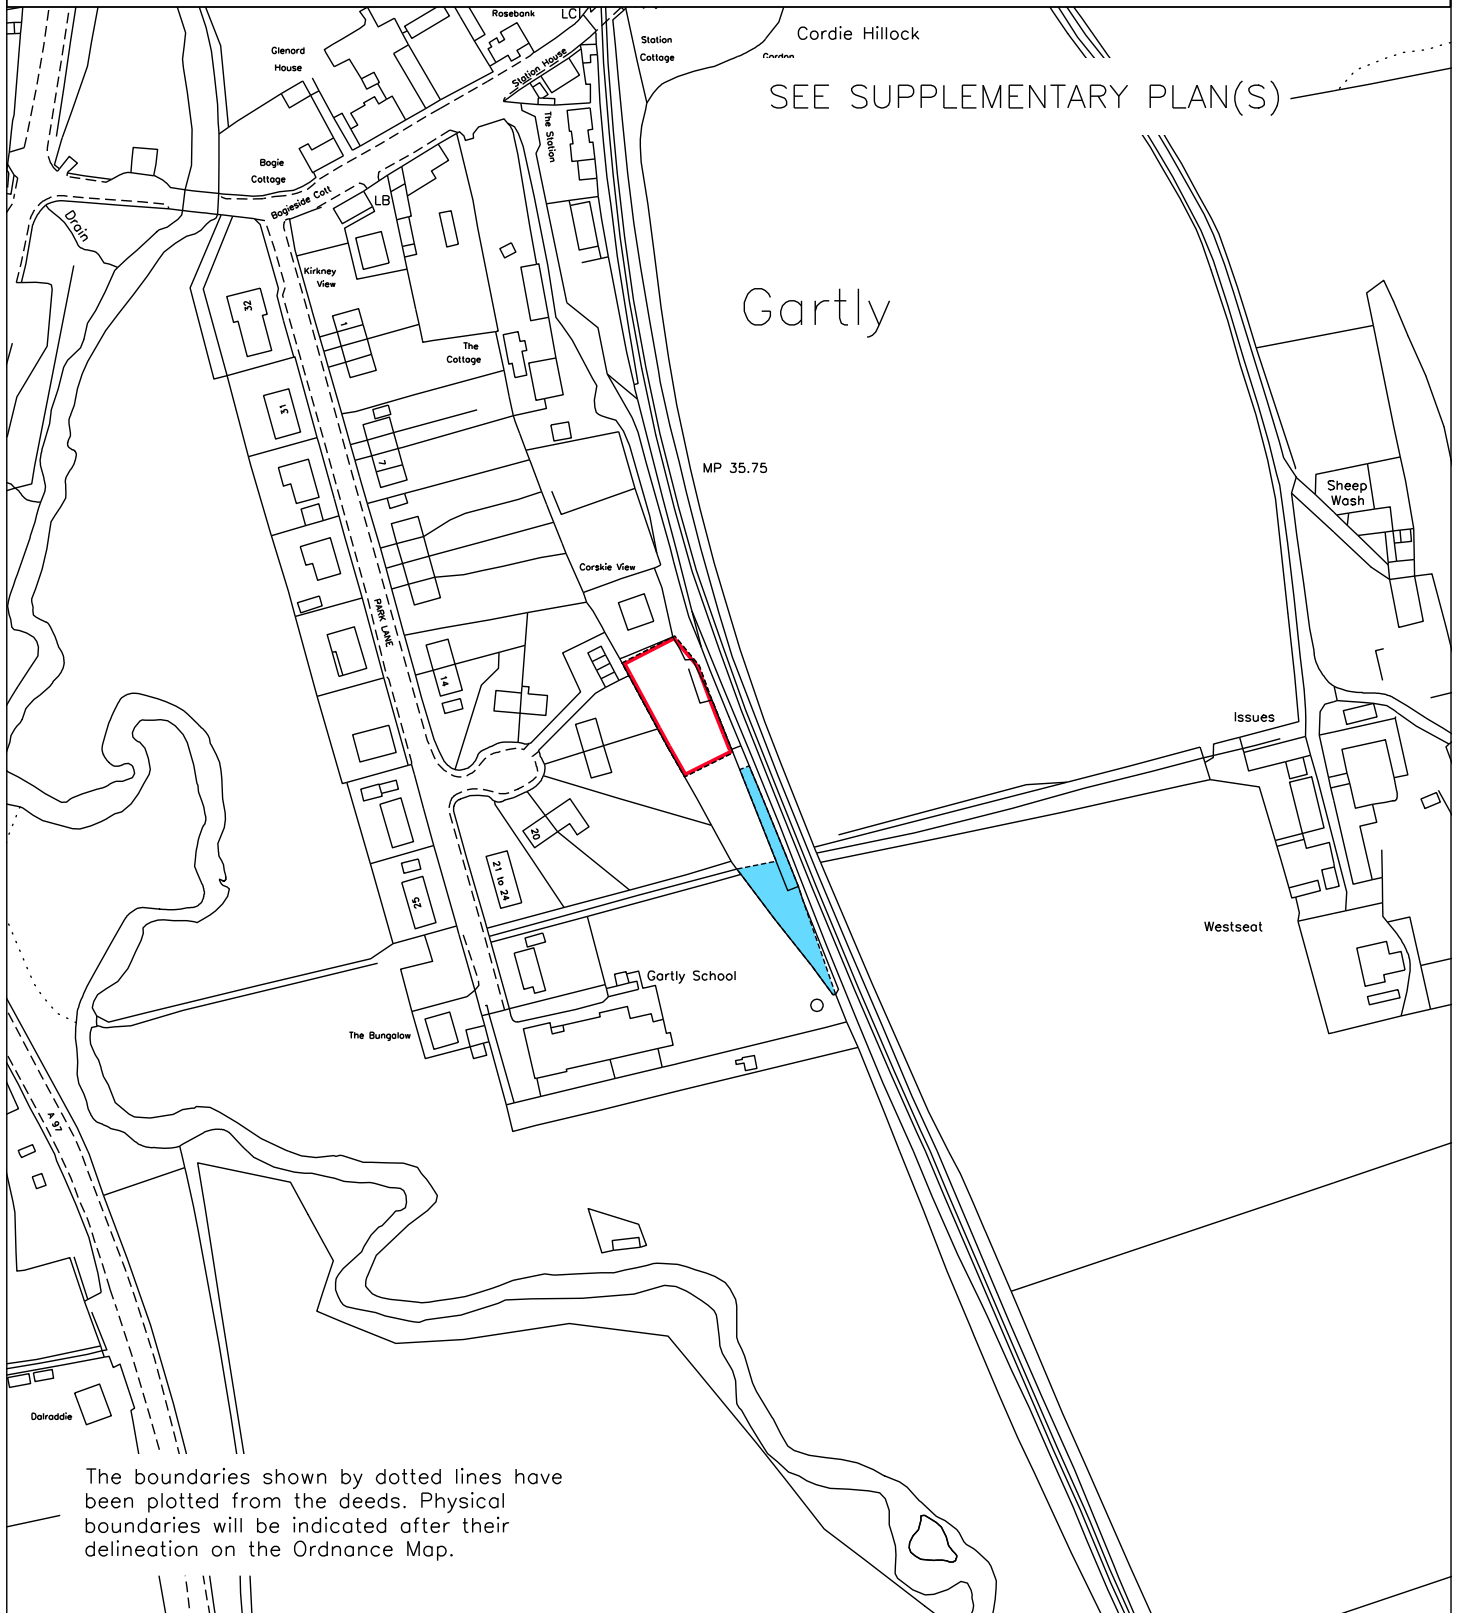

The boundaries shown by dotted lines have been plotted from the deeds. Physical boundaries will be indicated after their delineation on the Ordnance Map.



LAND REGISTER
OF SCOTLAND

Officer's ID / Date

3061
9/2/2012

Supplementary Plan to Title

ABN95353-1



ORDNANCE SURVEY
NATIONAL GRID REFERENCE

140m

NJ5231 NJ5232 NJ53SW

Survey Scale

1/2500

CROWN COPYRIGHT © – This copy has been produced from the ROS Digital Mapping System on 20/11/2015 with the authority of Ordnance Survey under Section 47 of the Copyright, Designs and Patents Act 1988. Unless there is a relevant exception to copyright, the copy must not be copied without the prior permission of the copyright owner. OS Licence no 100041182.

