



LAND REGISTER
OF SCOTLAND

Officer's ID / Date

4703
24/4/2012

TITLE NUMBER

MID137454



ORDNANCE SURVEY
NATIONAL GRID REFERENCE


70m

NT1973NE NT2073NW NT1974SE NT2074SW

Survey Scale

1/1250

CROWN COPYRIGHT © - This copy has been produced from the ROS Digital Mapping System on 08/05/2012 and was made with the authority of Ordnance Survey pursuant to Section 47 of the Copyright, Designs and Patents Act 1988. Unless that act provides a relevant exception to copyright, the copy must not be copied without the prior permission of the copyright owner.

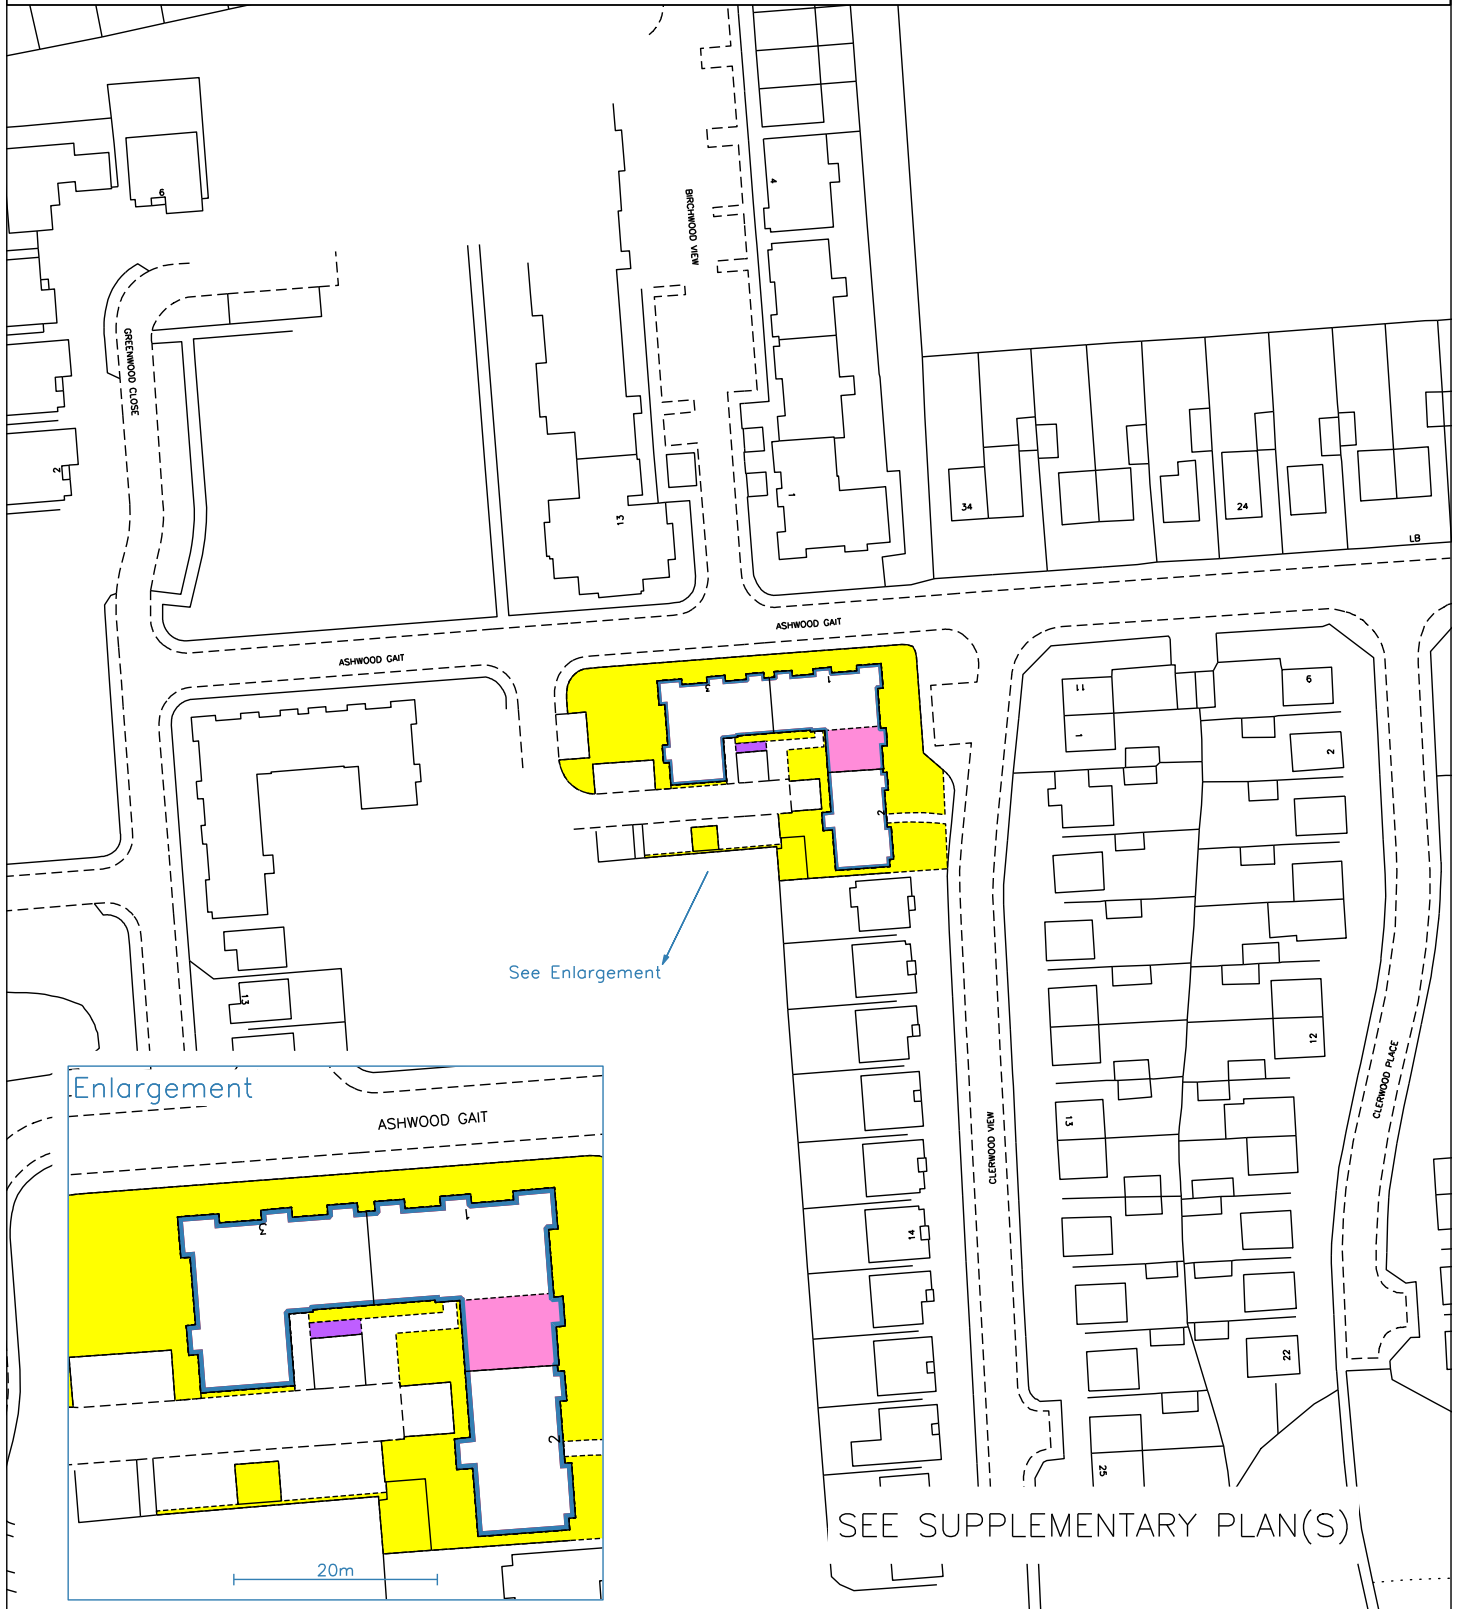


LAND REGISTER
OF SCOTLAND

Officer's ID/Date
4703
24/4/2012

Title Number
MID137454

NOTE: This copy is a reduction of the original plan.

SUPPLEMENTARY PLAN 1
TO THE TITLE PLAN

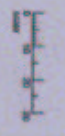

*Stewart
or Attorney
Rt Hon
Rippon*

KEY
THIS IS THE PLAN
REFRANSD TO IN
THE PROSCOTING
OFFICE OF COMPTON
BY PERSIMMON WORKS
LIMITED



PERSIMMON
Persimmon Homes (East Scotland) Ltd
Persimmon House
One Mill Street
Leith
Edinburgh
EH6 2TB
22 December 2008
Revision: E

QMUC Development - FACTOR PLAN

LAND REGISTER OF SCOTLAND


Officer's ID/Date

4703
24/4/2012

Title

Number

MID137454

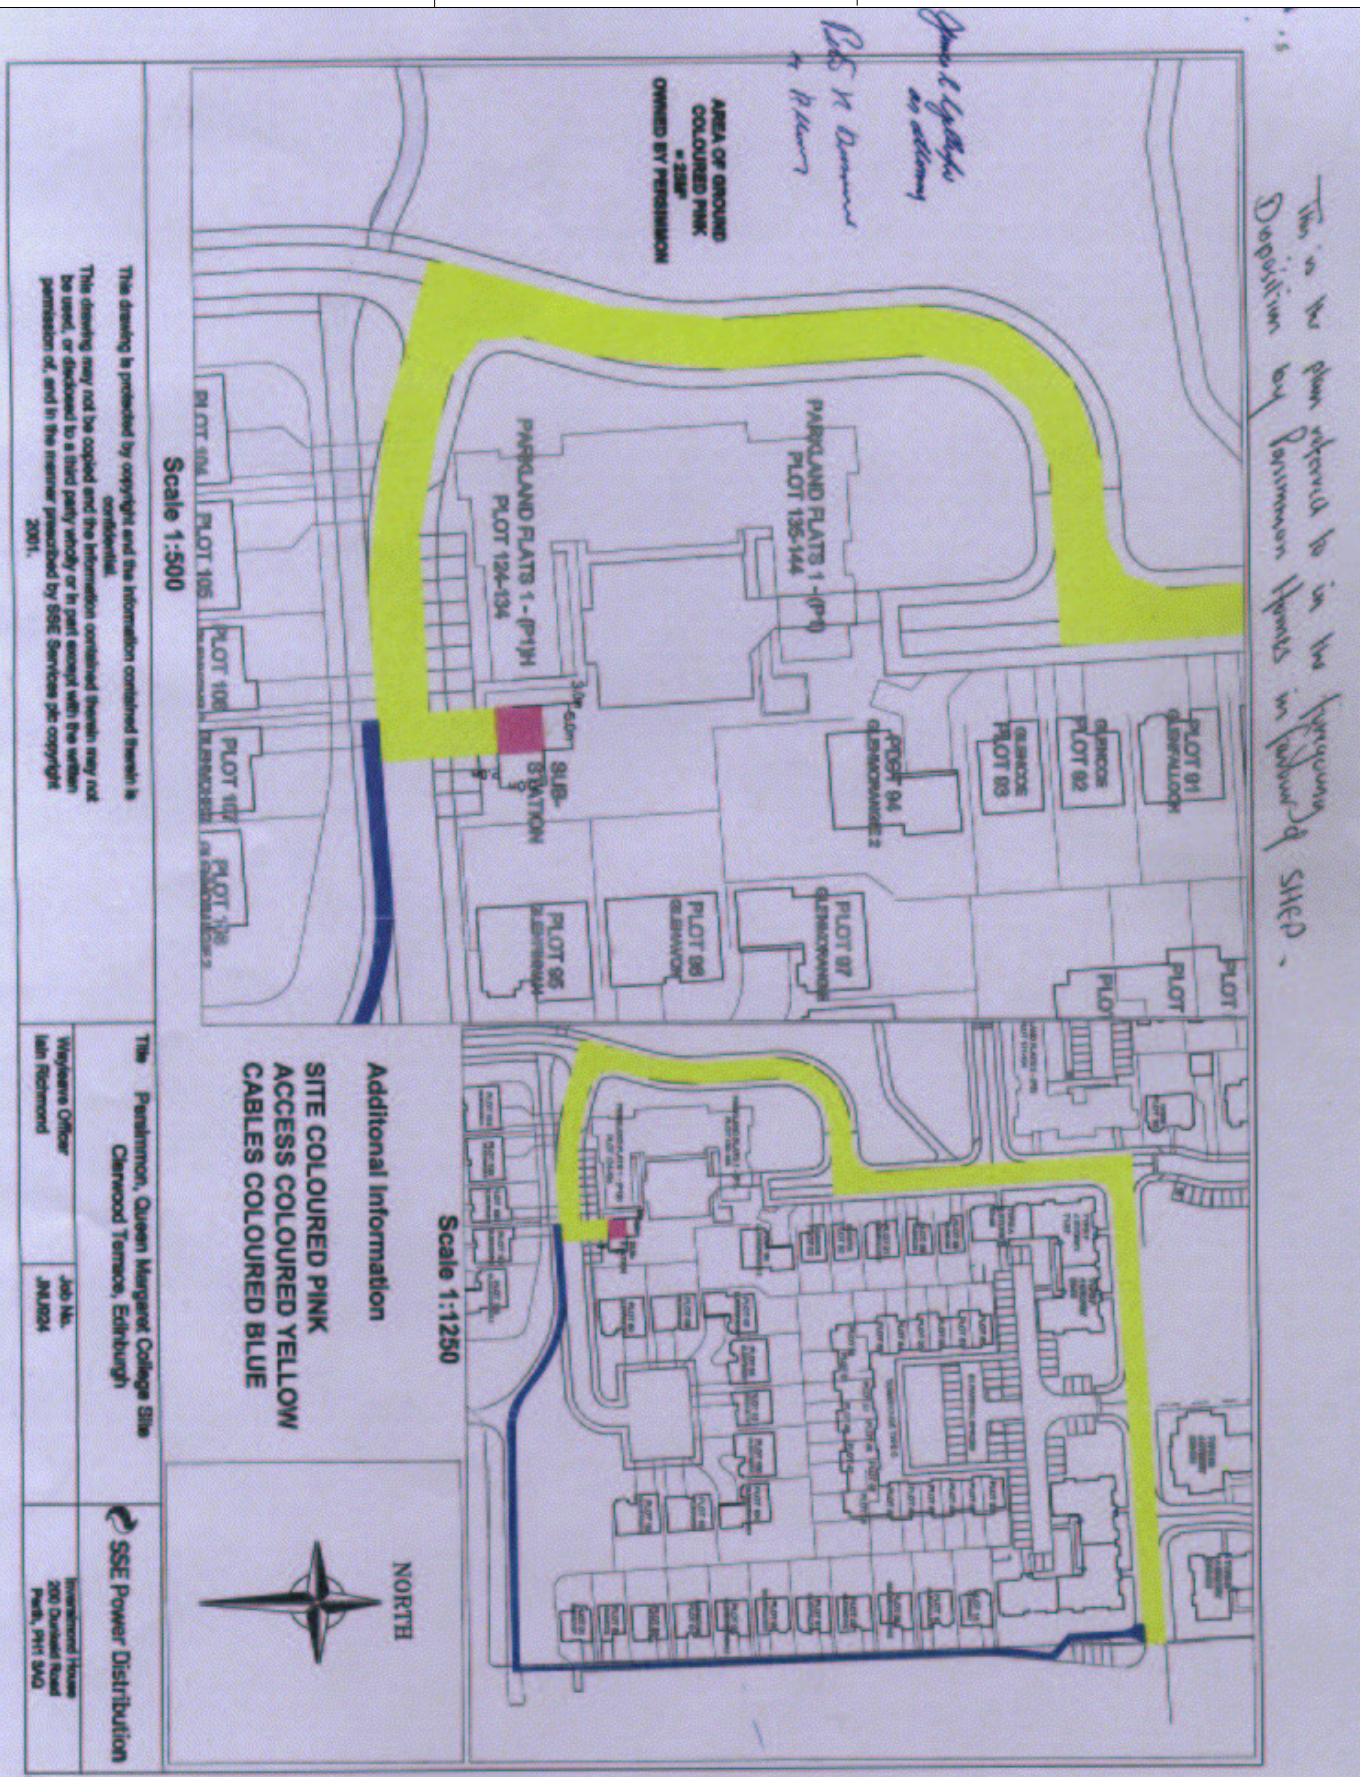

SUPPLEMENTARY PLAN 2
TO THE TITLE PLAN

NOTE: This copy is a reduction
of the original plan.