



LAND REGISTER
OF SCOTLAND

Officer's ID / Date

3516
13/1/2009

TITLE NUMBER

MID102308



ORDNANCE SURVEY
NATIONAL GRID REFERENCE

70m



NT2871NW NT2871NE

Survey Scale

1/1250

CROWN COPYRIGHT © - This copy has been produced from the ROS Digital Mapping System on 15/04/2013 with the authority of Ordnance Survey under Section 47 of the Copyright, Designs and Patents Act 1988. Unless there is a relevant exception to copyright, the copy must not be copied without the prior permission of the copyright owner. OS Licence no 100041182.

ENLARGEMENT

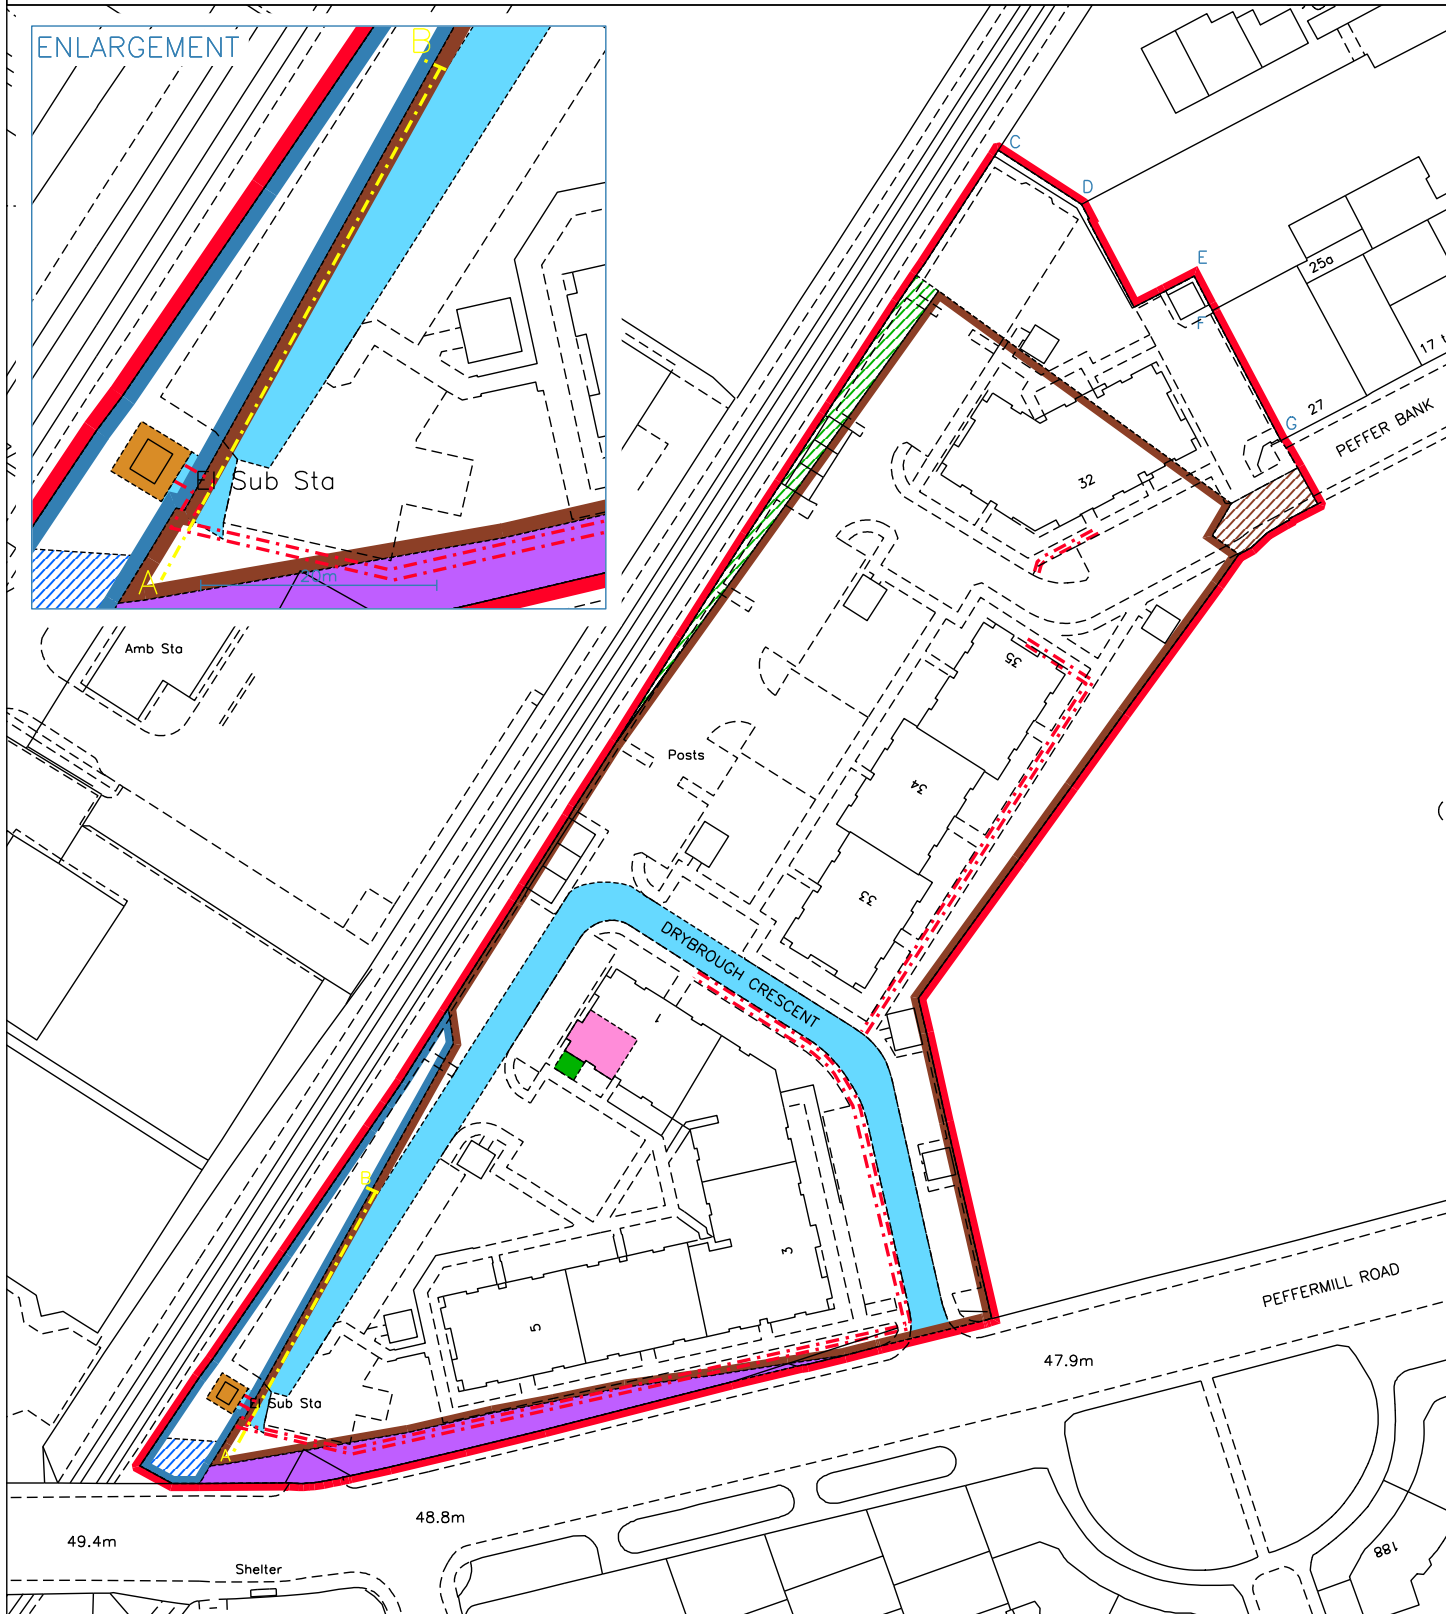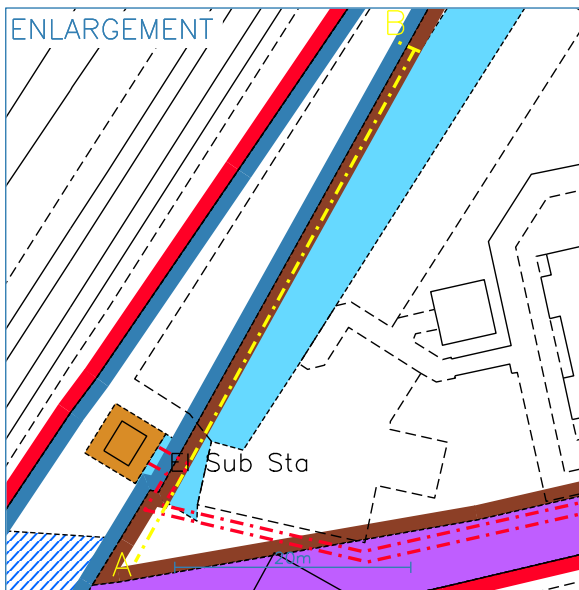

LAND REGISTER
OF SCOTLAND

Officer's ID/Date

3516
13/1/2009

Title

Number

MID102308

SUPPLEMENTARY PLAN
TO THE TITLE PLAN

NOTE: This copy is a reduction
of the original plan.



SCALE 1:500

THIS IS THE PLAN REFERRED TO
IN THE FOREGOING DISPOSITION.



Handwritten notes:
This is the plan referred to in the foregoing
Deed of Conditions by Royal Scottish Land
Company
M.P. (Urban)

CRAIGHILLAR

DATE	13/01/2009	BY	3516
SCALE	1:500	PROJECT	ASPECT 1, 2 & 3
<p>YEOMAN MCALLISTER</p> <p>ARCHITECTS</p>			

ASPECT 1: 1500 sqm
ASPECT 2: 1500 sqm
ASPECT 3: 1500 sqm