



LAND REGISTER  
OF SCOTLAND

Officer's ID / Date

4780  
14/2/2007

TITLE NUMBER

**LAN187243**



ORDNANCE SURVEY  
NATIONAL GRID REFERENCE

70m

NS7462NE NS7562NW NS7463SE NS7563SW

Survey Scale

1/1250

CROWN COPYRIGHT © - This copy has been produced from the ROS Digital Mapping System on 07/12/2021 with the authority of Ordnance Survey under Section 47 of the Copyright, Designs and Patents Act 1988. Unless there is a relevant exception to copyright, the copy must not be copied without the prior permission of the copyright owner. OS Licence no 100041182.



SEE SUPPLEMENTARY PLAN(S)



LAND REGISTER  
OF SCOTLAND

Officer's ID/Date

4780  
14/2/2007


Title Number

LAN187243

NOTE: This copy is a reduction  
of the original plan.

SUPPLEMENTARY PLAN  
TO THE TITLE PLAN

**PRELIMINARY**

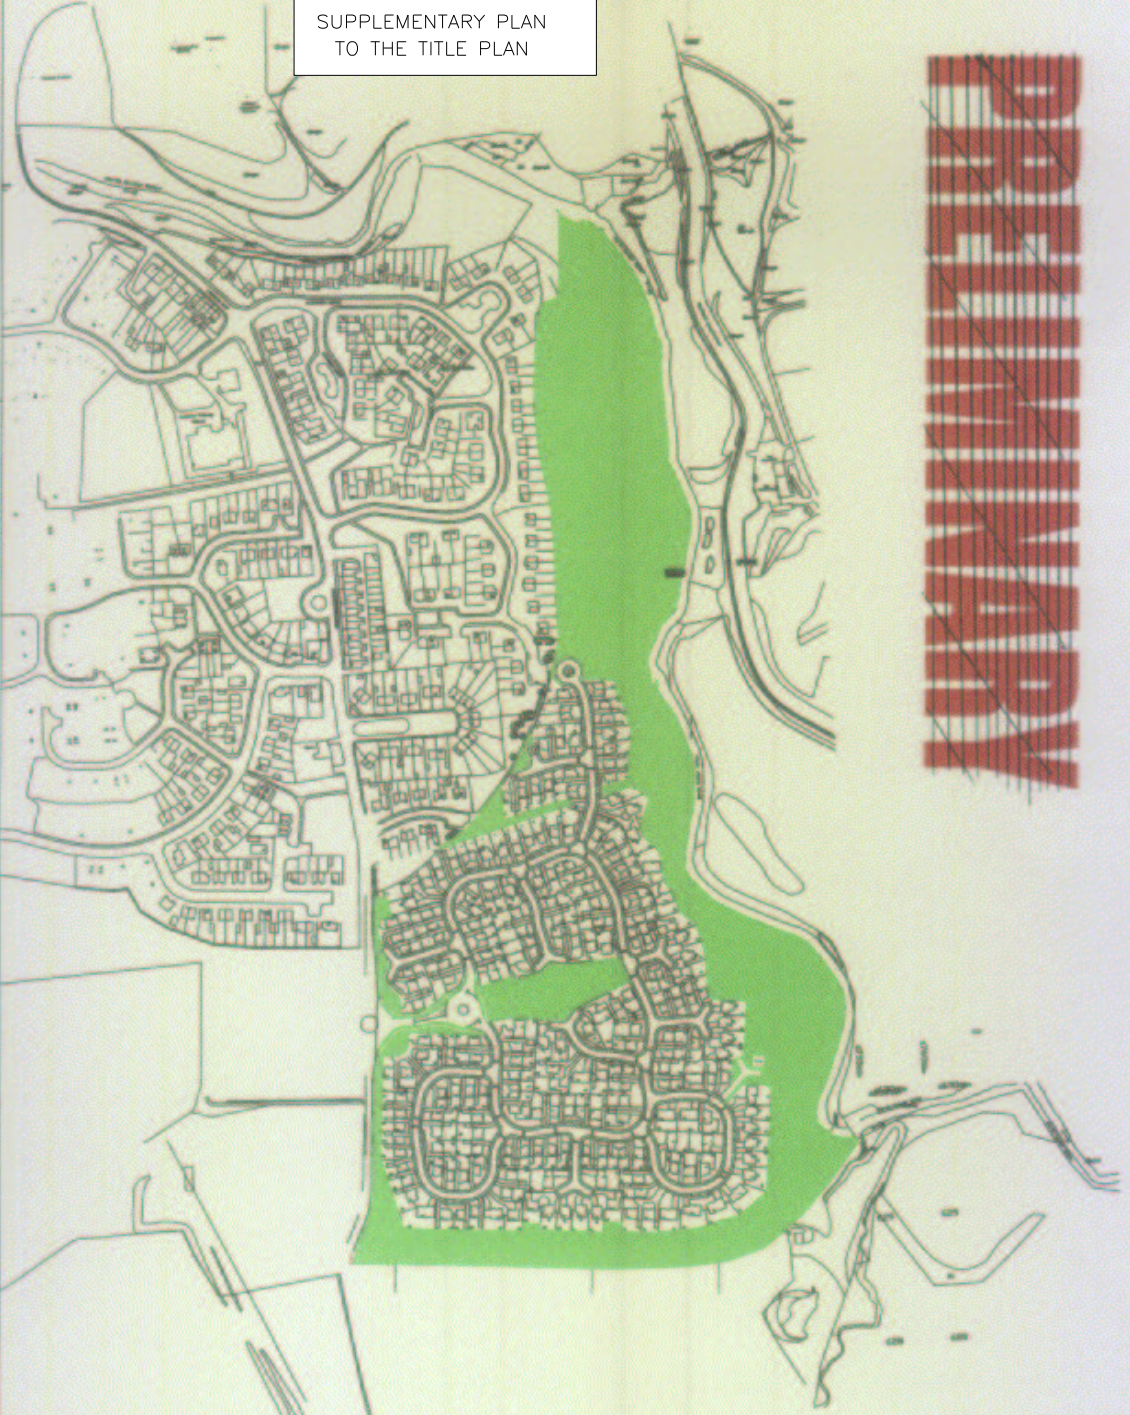

LEGEND  
Common Areas



THIS IS THE AREA  
REFERRED TO IN THE  
PARTIAL DEED OF CONDIMOR

*[Handwritten signature]*

**Bellway**

813 South Street, Whiteinch, Glasgow G14 0BX  
Telephone 0141 958 0011 Fax 0141 958 0044  
www.bellway.co.uk

Project  
SOUTH CARNBROE

Drawing Title  
PRELIMINARY  
DEED OF CONDITIONS PLAN

Scale	Date	Drawn	Checked	Drawing No.	Rev.
1:4000	SEPT 04	ML		SCC/DOC/001	