



LAND REGISTER
OF SCOTLAND

Officer's ID / Date

5021
15/6/2010

TITLE NUMBER

MID128436



ORDNANCE SURVEY
NATIONAL GRID REFERENCE

70m

NT2069NW


Survey Scale

1/1250

CROWN COPYRIGHT © – This copy has been produced from the ROS Digital Mapping System on 30/03/2021 with the authority of Ordnance Survey under Section 47 of the Copyright, Designs and Patents Act 1988. Unless there is a relevant exception to copyright, the copy must not be copied without the prior permission of the copyright owner. OS Licence no 100041182.

The boundaries shown by dotted lines have been plotted from the deeds. Physical boundaries will be indicated after their delineation on the Ordnance Map.

SEE SUPPLEMENTARY PLAN(S)

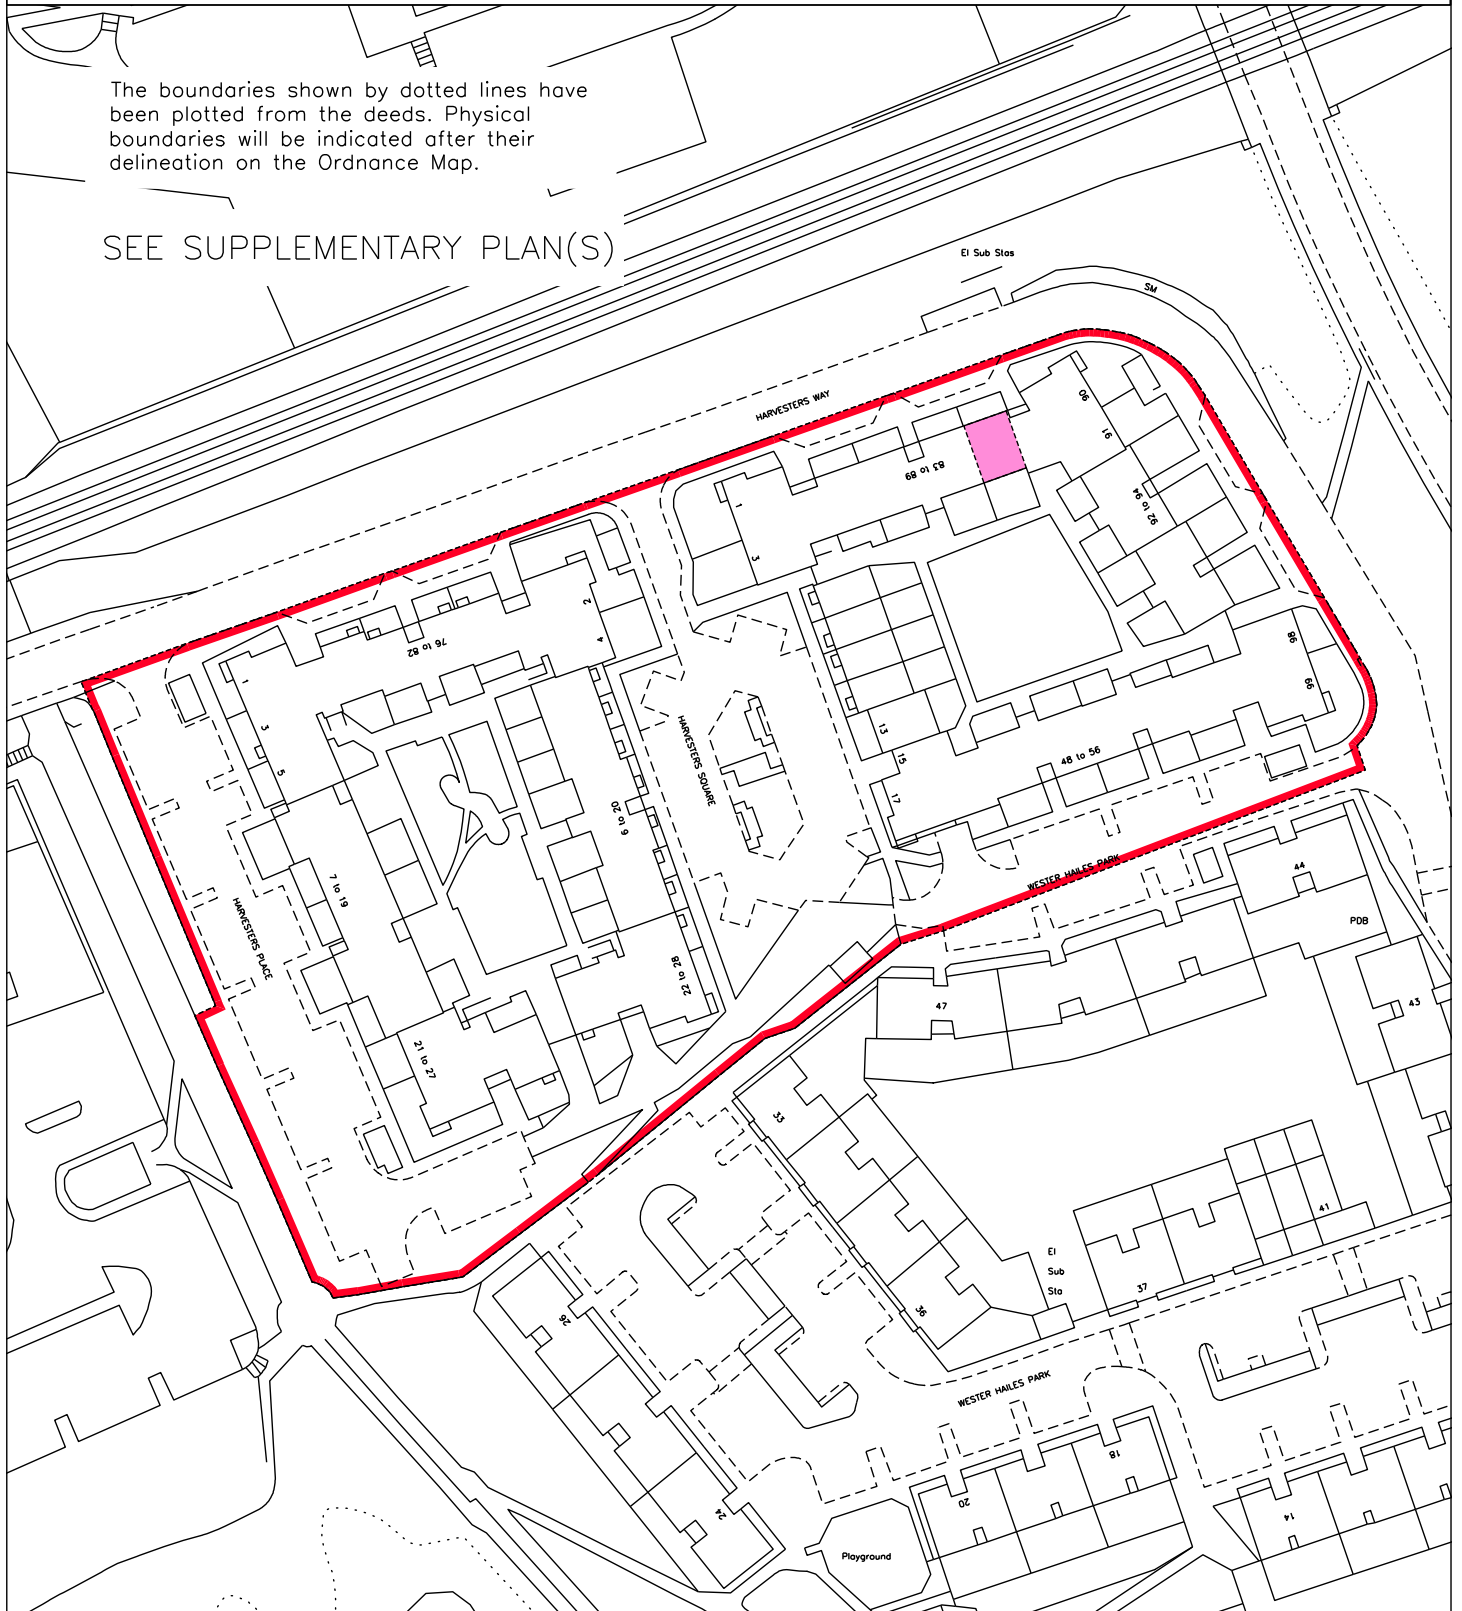

LAND REGISTER
OF SCOTLAND

Officer's ID/Date
5021
15/6/2010

Title Number
MID128436

Deed Of Conditions



NOTE: This copy is a reduction of the original plan.

SUPPLEMENTARY PLAN TO THE TITLE PLAN

	Common Space - Phase A		Traffic Paving Area
	Common Space - Phase B		Roads
	Private Space		Pedestrian Paving
	Communal Core Space		Soft Landscaping
	Refuse Area		Toddlers Play Area

	Fence Type 1 1200mm high Timber
	Fence Type 2 1200mm high Galvanised Steel

Scale of Metres - 1:750

places to people