



LAND REGISTER
OF SCOTLAND

Officer's ID / Date

2721
25/11/2003

TITLE NUMBER

DMB9315



ORDNANCE SURVEY
NATIONAL GRID REFERENCE

70m




NS3081NW NS3081NE NS3082SW NS3082SE

Survey Scale

1/1250

CROWN COPYRIGHT © - This copy has been produced from the ROS Digital Mapping System on 22/03/2021 with the authority of Ordnance Survey under Section 47 of the Copyright, Designs and Patents Act 1988. Unless there is a relevant exception to copyright, the copy must not be copied without the prior permission of the copyright owner. OS Licence no 100041182.

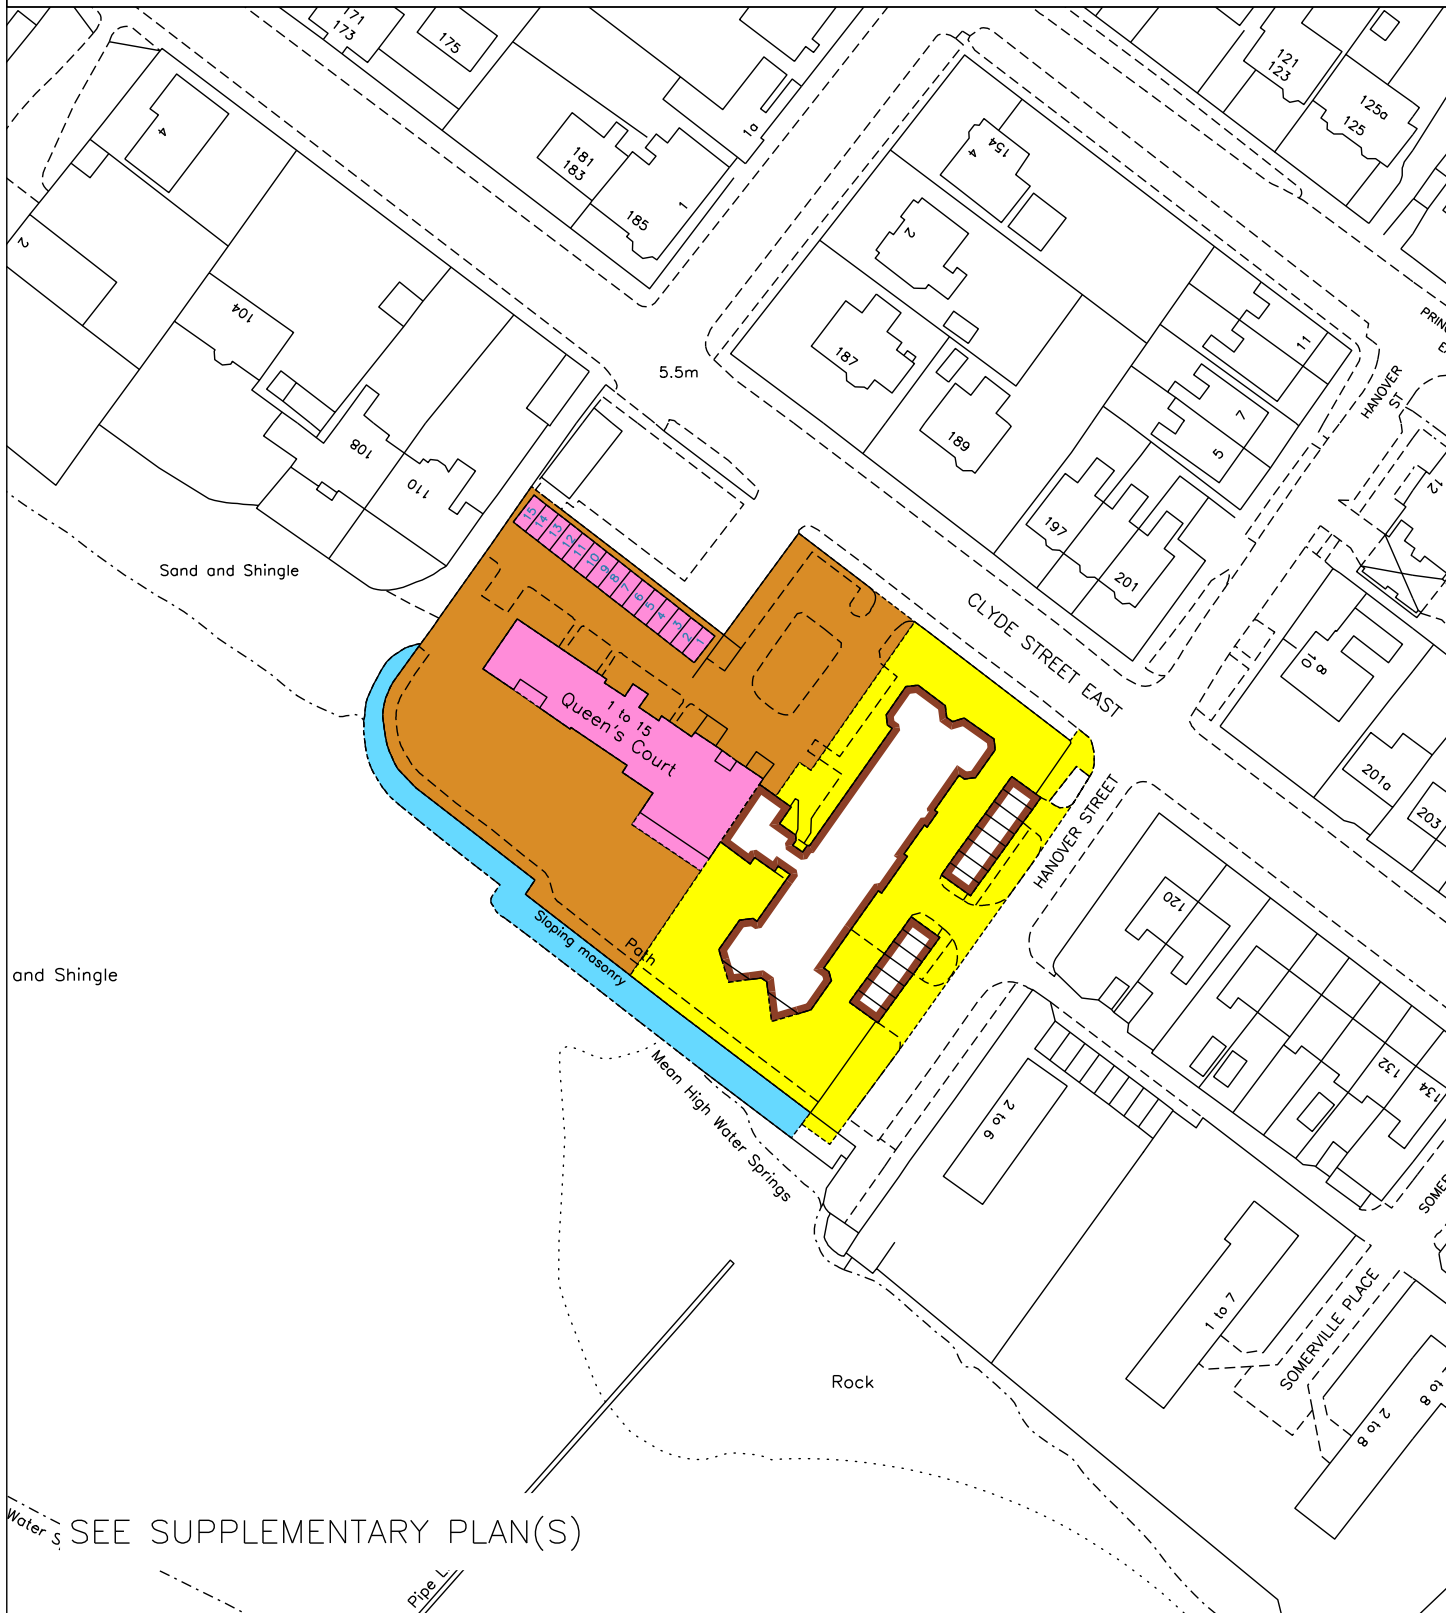

LAND REGISTER OF SCOTLAND

TITLE NUMBER

DMB 9315

SUPPLEMENTARY PLAN
TO THE TITLE PLAN



Second Floor



First Floor



Ground Floor

