



LAND REGISTER
OF SCOTLAND

Officer's ID / Date

2993
20/7/2011

TITLE NUMBER

FFE84828



ORDNANCE SURVEY
NATIONAL GRID REFERENCE

70m

NT1382NW NT1383SW


Survey Scale

1/1250

CROWN COPYRIGHT © - This copy has been produced from the ROS Digital Mapping System on 23/03/2021 with the authority of Ordnance Survey under Section 47 of the Copyright, Designs and Patents Act 1988. Unless there is a relevant exception to copyright, the copy must not be copied without the prior permission of the copyright owner. OS Licence no 100041182.

SEE SUPPLEMENTARY PLAN(S)

NOTE : THE LAND TINTED GREEN HEREON
IS NOT INCLUDED IN THE TITLE

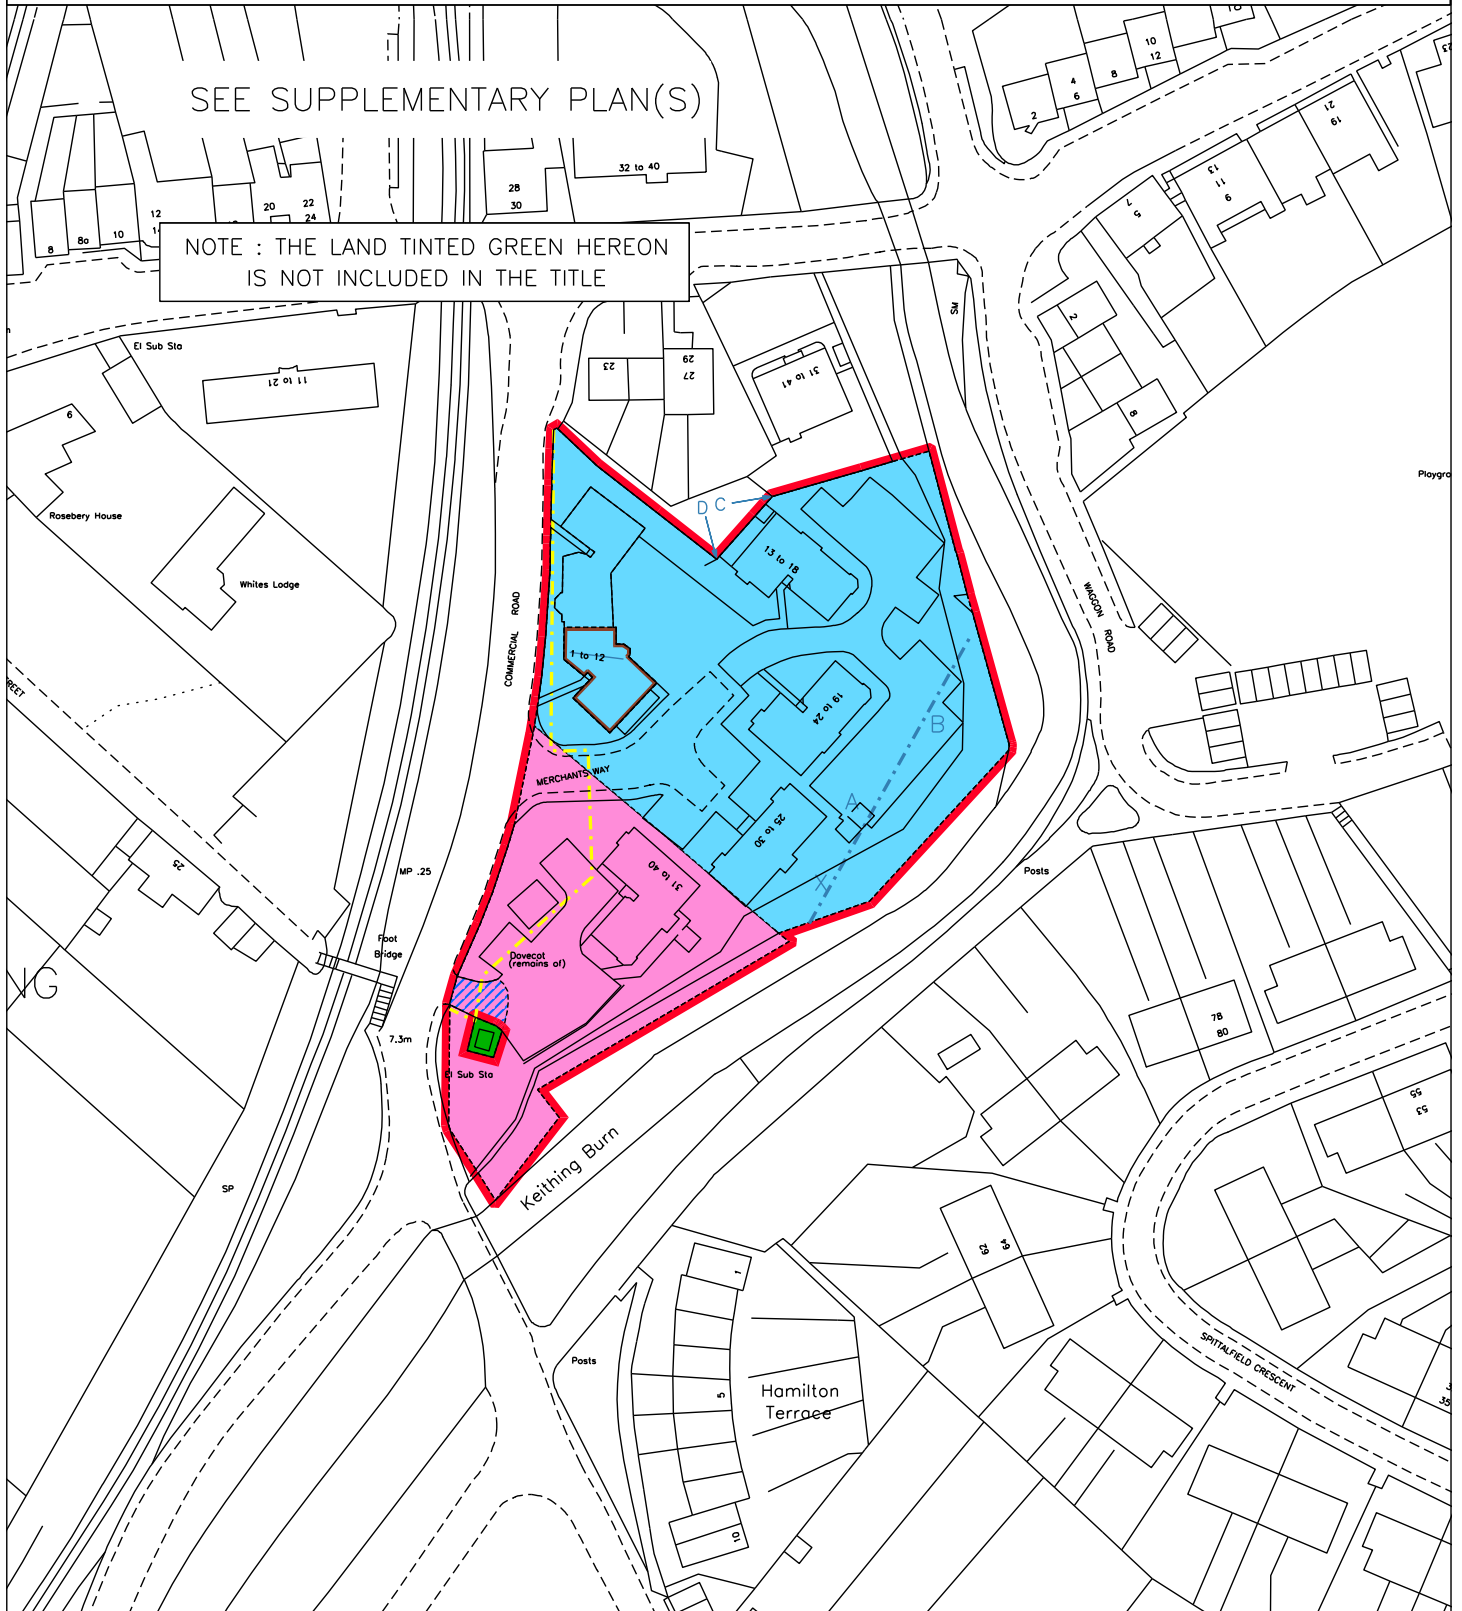

LAND REGISTER
OF SCOTLAND

Officer's ID/Date

2993
20/7/2011

Title Number

FFE84828



THIS IS THE PLAN REFERRED TO IN THE FOREGOING SUPPLEMENTARY DEED OF CONDITIONS BY J & K DEVELOPMENTS (SCOTLAND) LIMITED.

SUPPLEMENTARY PLAN TO THE TITLE PLAN

NOTE: This copy is a reduction of the original plan.