

 
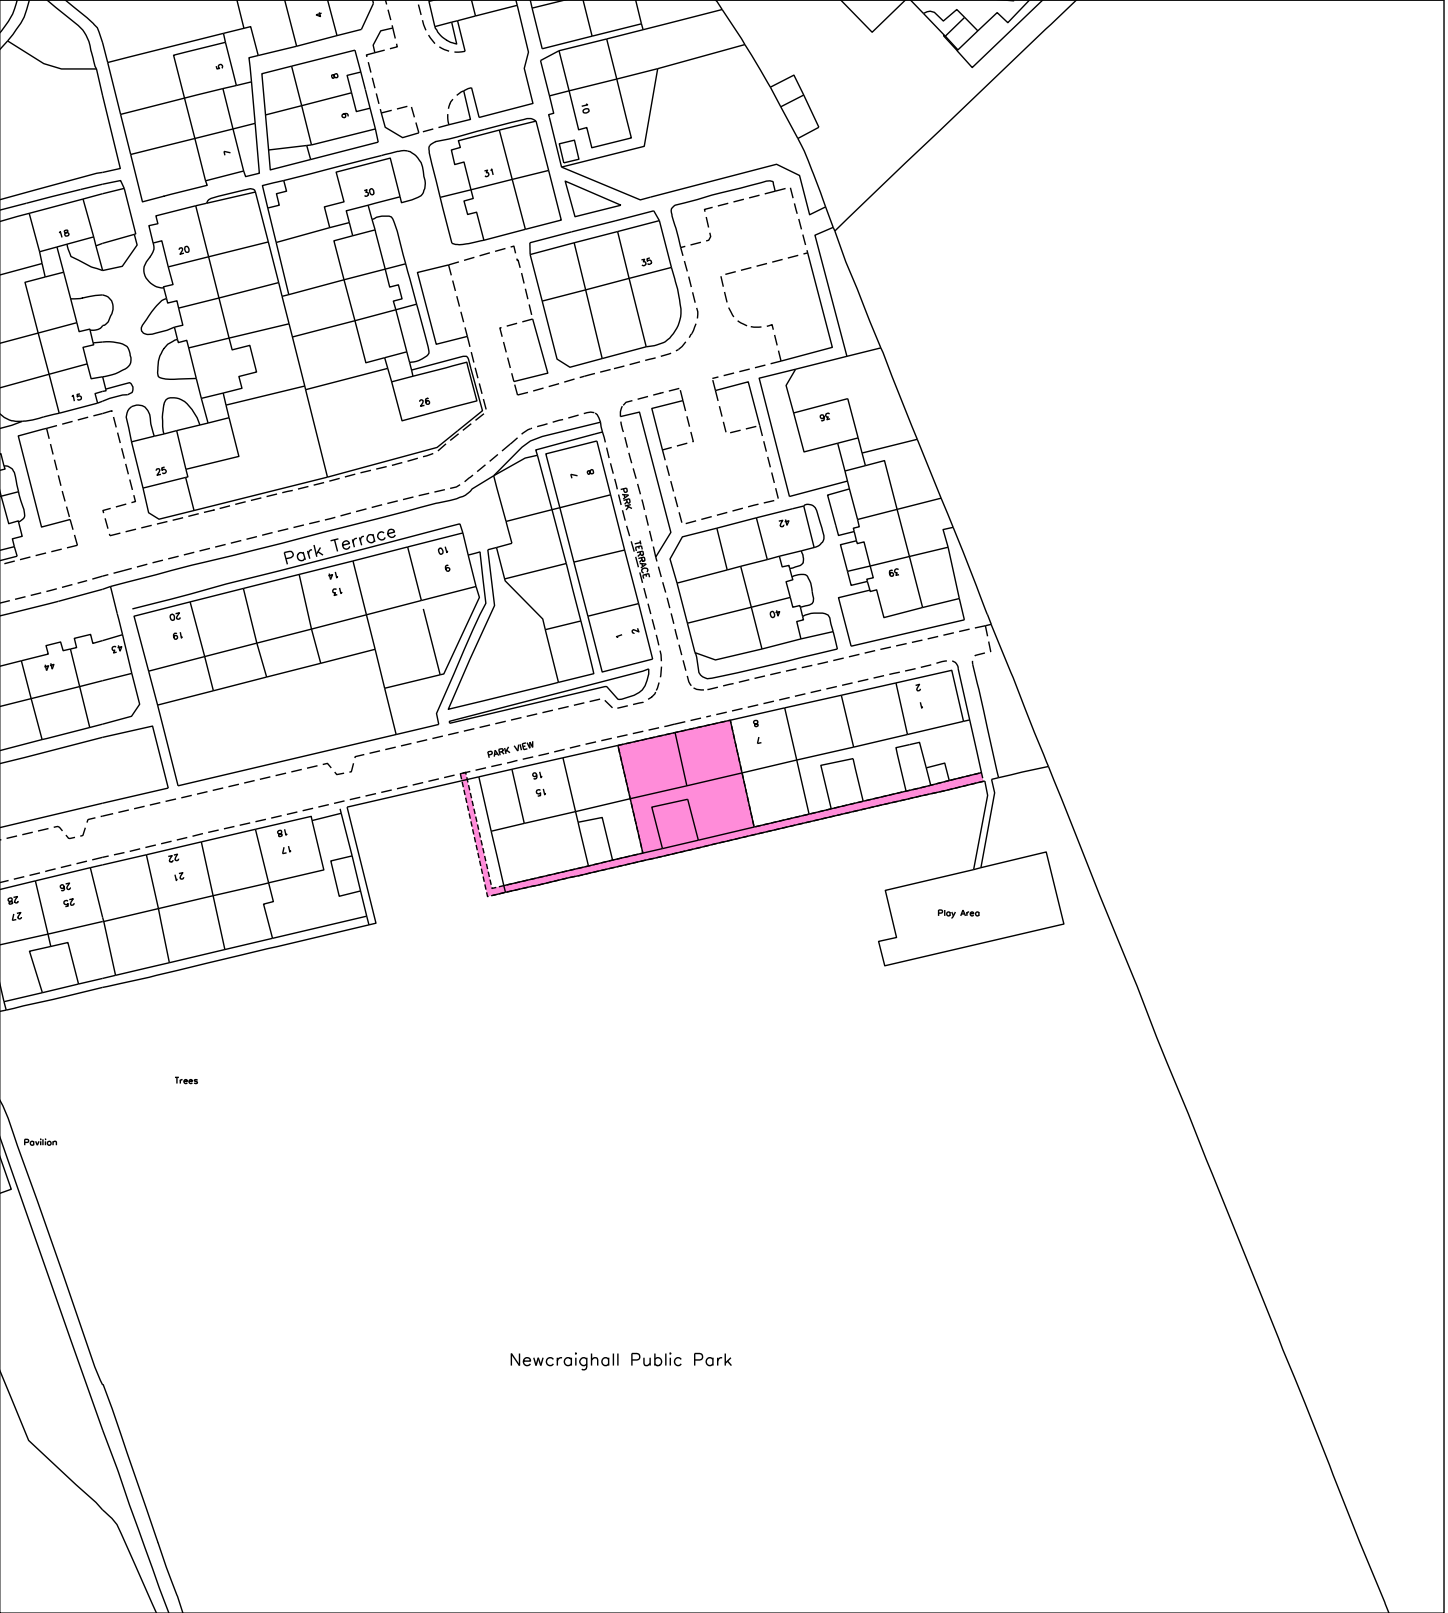


 LAND REGISTER OF SCOTLAND	Officer's ID / Date	TITLE NUMBER
	4780 20/9/2017	MID164344
	ORDNANCE SURVEY NATIONAL GRID REFERENCE	70m 
NT3171NE NT3271NW		Survey Scale
		1/1250
CROWN COPYRIGHT © – This copy has been produced from the ROS Digital Mapping System on 01/02/2022 with the authority of Ordnance Survey under Section 47 of the Copyright, Designs and Patents Act 1988. Unless there is a relevant exception to copyright, the copy must not be copied without the prior permission of the copyright owner. OS Licence no 100041182.		

 

 LAND REGISTER OF SCOTLAND	Officer's ID / Date	Supplementary Plan to Title
	4780 20/9/2017	MID164344-1
	ORDNANCE SURVEY NATIONAL GRID REFERENCE	
NT3171NE NT3271NW		Survey Scale
		1/1250
CROWN COPYRIGHT © – This copy has been produced from the ROS Digital Mapping System on 01/02/2022 with the authority of Ordnance Survey under Section 47 of the Copyright, Designs and Patents Act 1988. Unless there is a relevant exception to copyright, the copy must not be copied without the prior permission of the copyright owner. OS Licence no 100041182.		

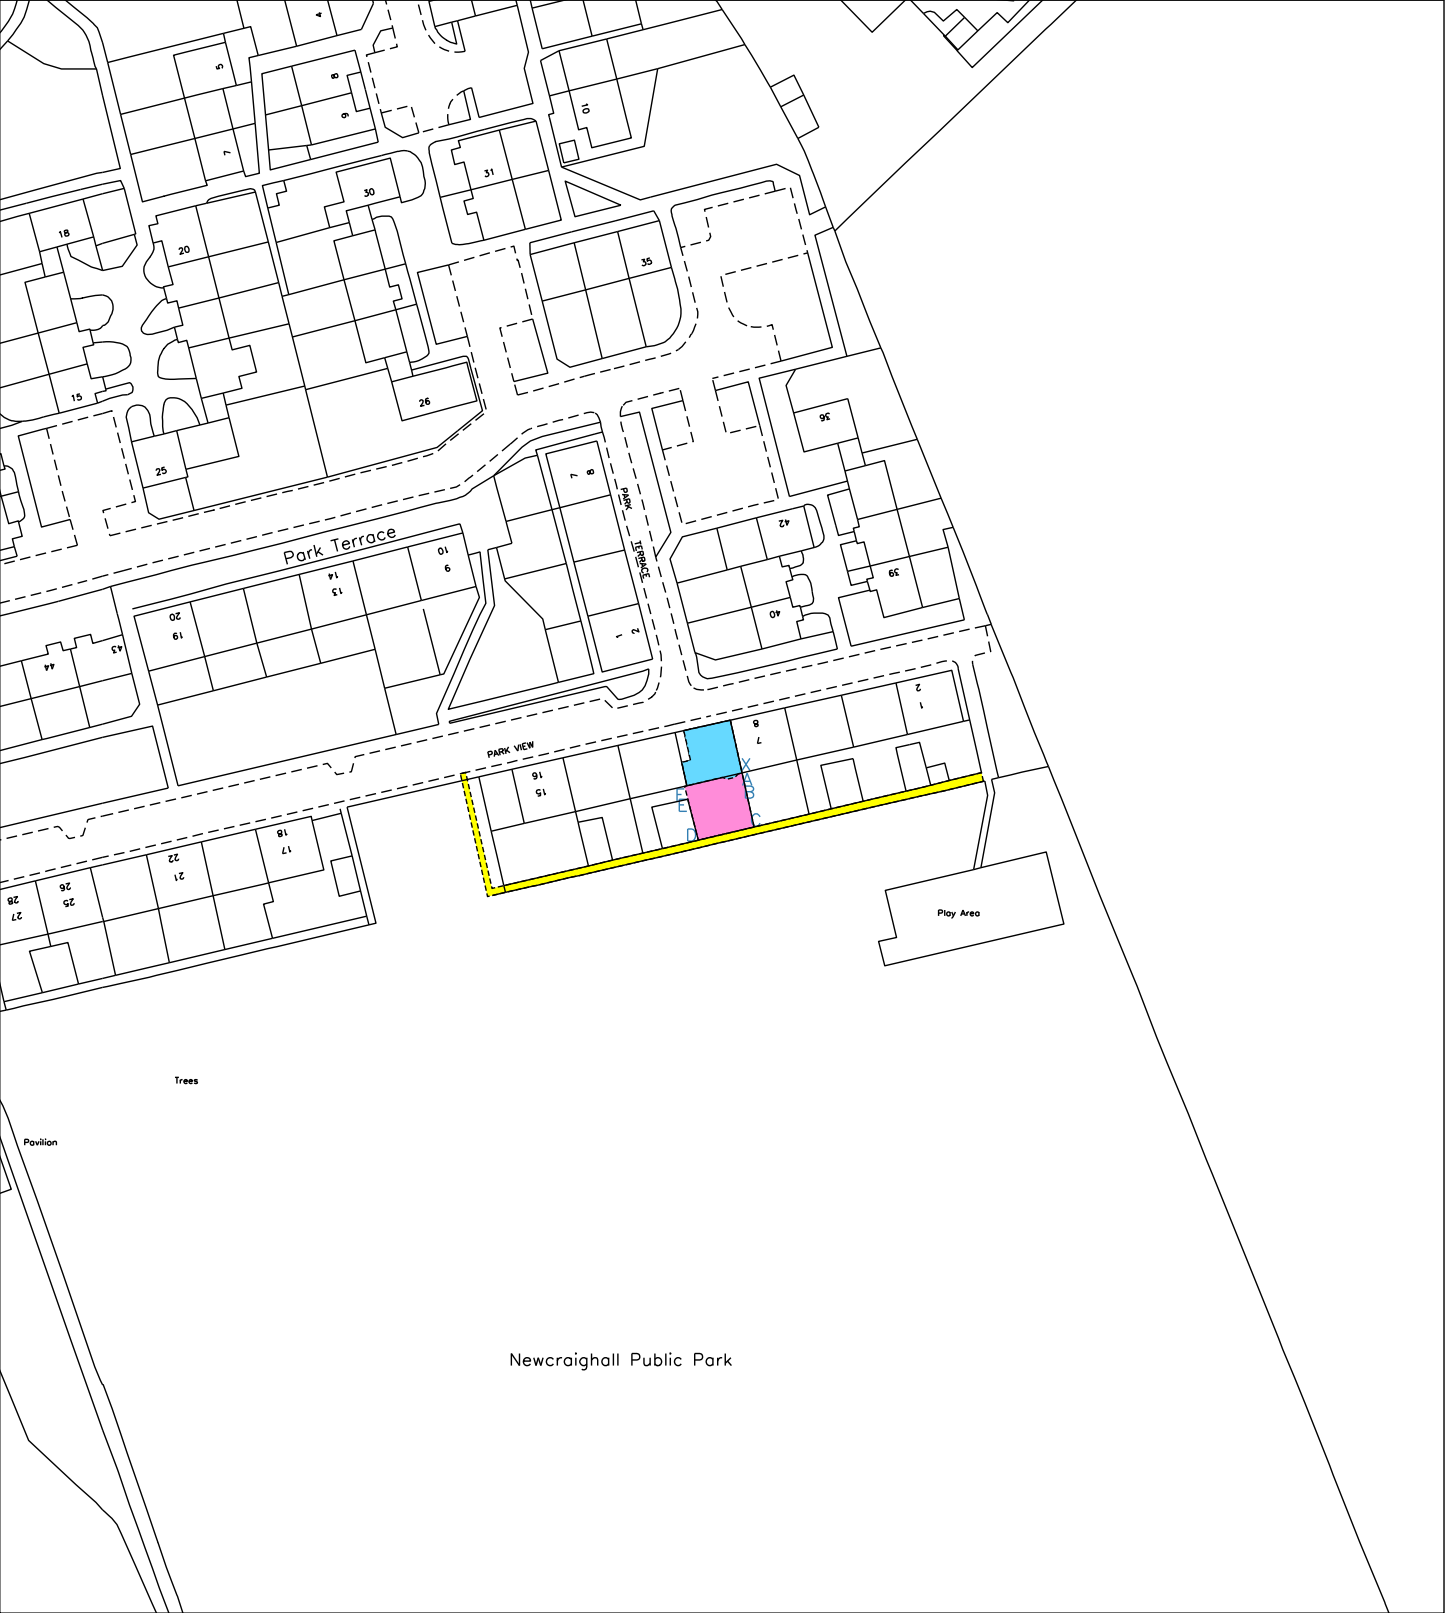

Newcraighall Public Park