
 
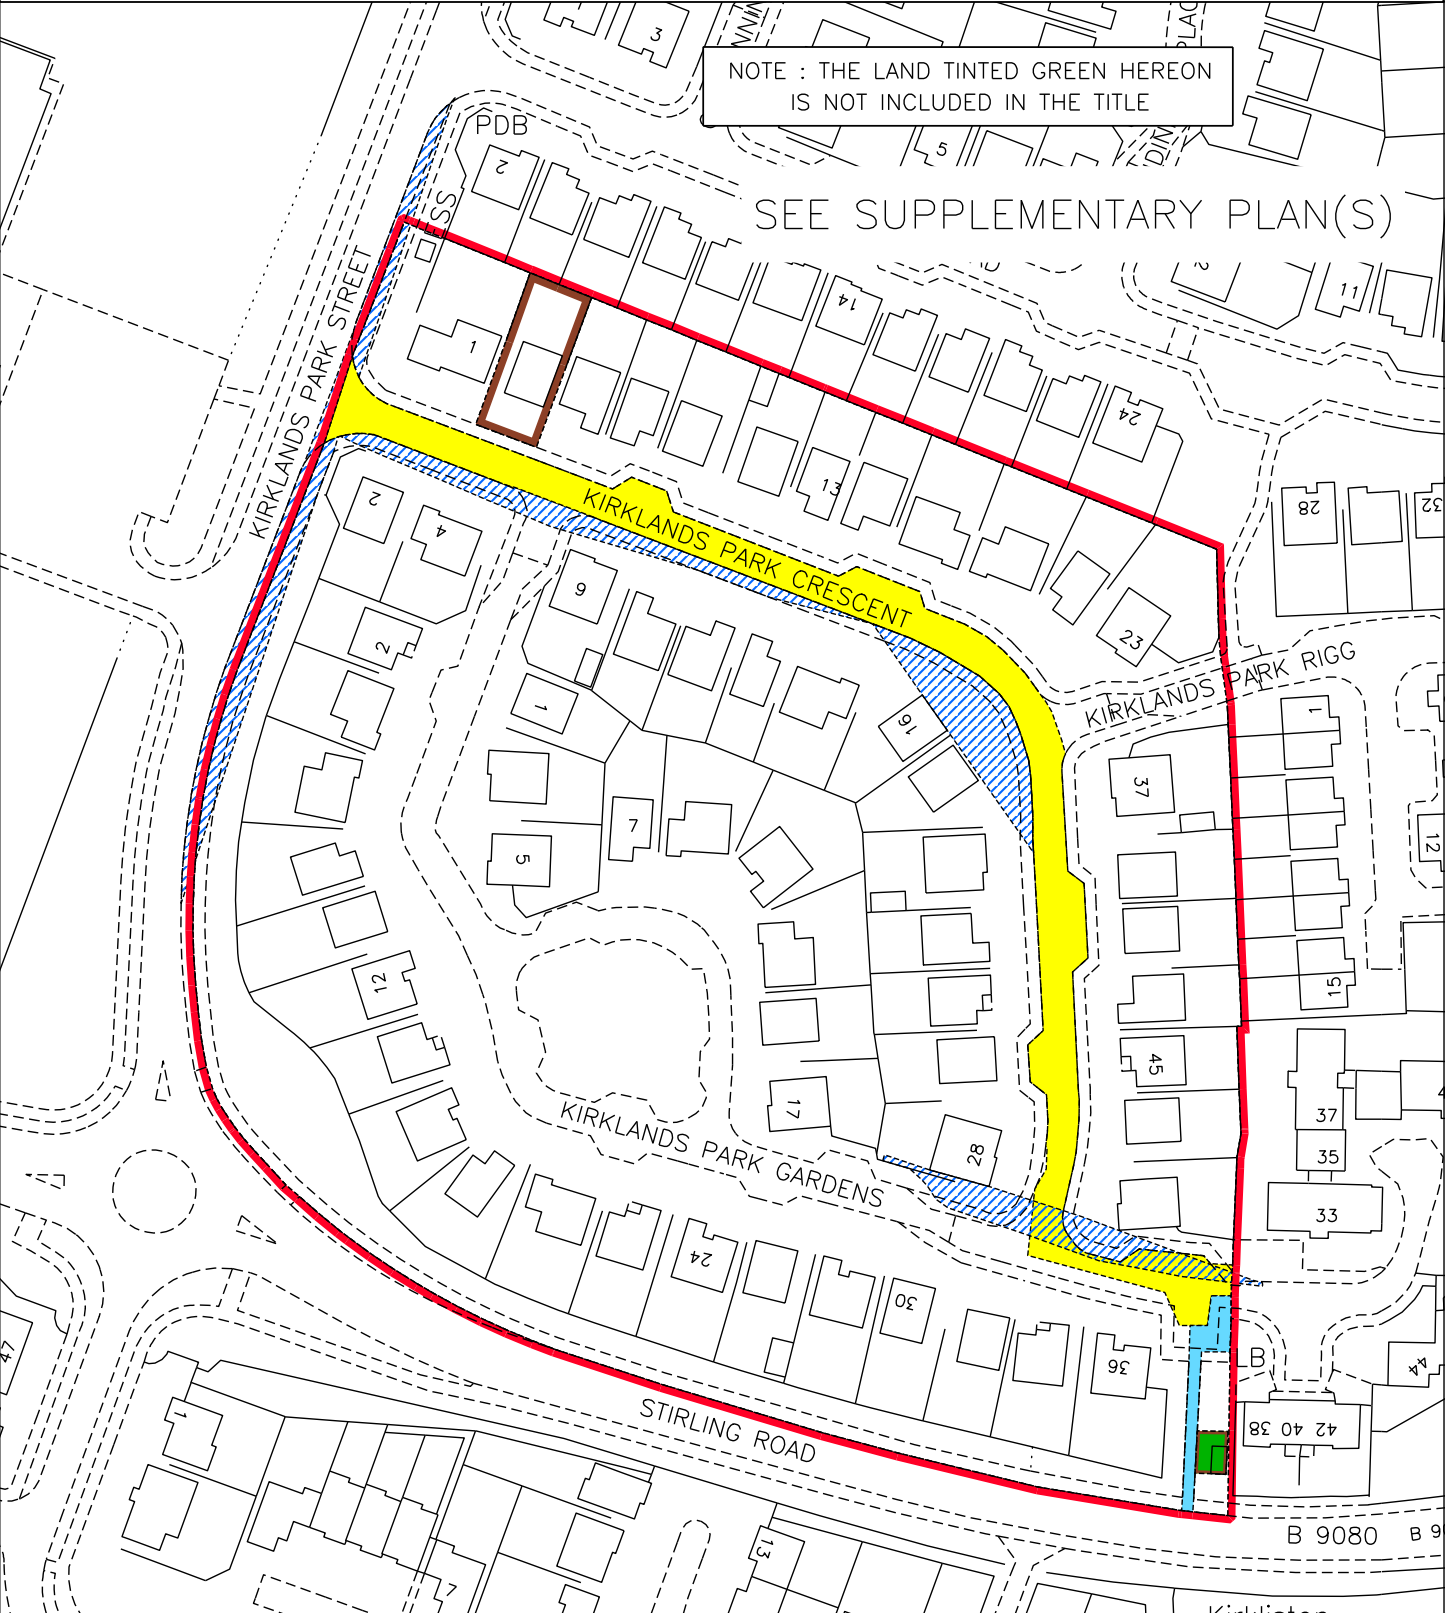



 LAND REGISTER OF SCOTLAND	Officer's ID / Date	TITLE NUMBER
	4855 10/1/2012	WLN7463
	ORDNANCE SURVEY NATIONAL GRID REFERENCE	70m 
	NT1174 NT1274	Survey Scale 1/2500

CROWN COPYRIGHT © – This copy has been produced from the ROS Digital Mapping System on 08/04/2021 with the authority of Ordnance Survey under Section 47 of the Copyright, Designs and Patents Act 1988. Unless there is a relevant exception to copyright, the copy must not be copied without the prior permission of the copyright owner. OS Licence no 100041182.

 

 LAND REGISTER OF SCOTLAND	Officer's ID / Date	Supplementary Plan to Title
	5322 11/12/2012	WLN7463-1
	ORDNANCE SURVEY NATIONAL GRID REFERENCE	70m 
NT1174 NT1175		Survey Scale
		1/2500

CROWN COPYRIGHT © – This copy has been produced from the ROS Digital Mapping System on 08/04/2021 with the authority of Ordnance Survey under Section 47 of the Copyright, Designs and Patents Act 1988. Unless there is a relevant exception to copyright, the copy must not be copied without the prior permission of the copyright owner. OS Licence no 100041182.

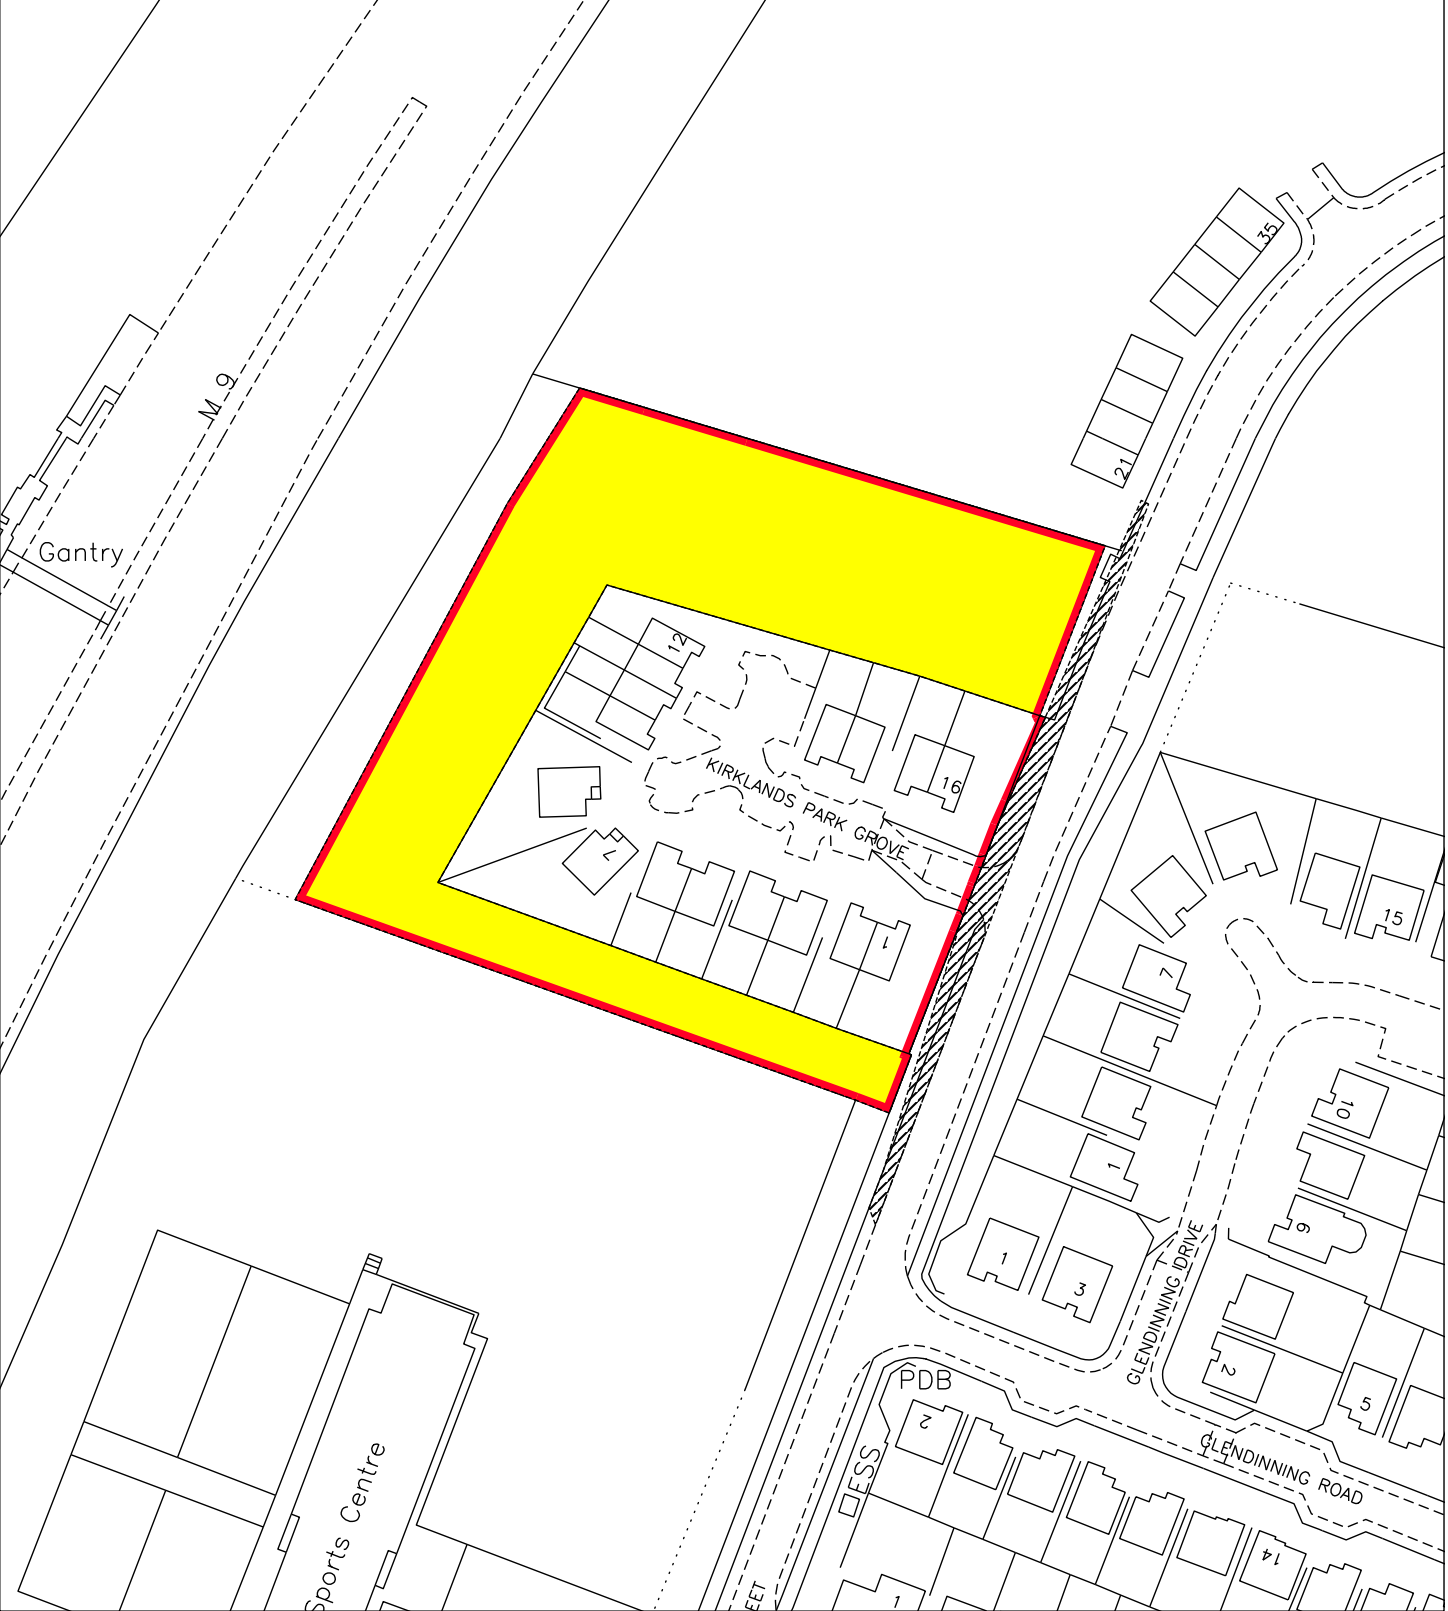

LAND REGISTER OF SCOTLAND	Officer's ID/Date	Title Number
	4855 10/1/2012	WLN7463

NOTE: This copy is a reduction
of the original plan.

SUPPLEMENTARY PLAN 2
TO THE TITLE PLAN

