
 LAND REGISTER OF SCOTLAND	Officer's ID / Date 4484 10/12/1999	TITLE NUMBER AYR22317
	ORDNANCE SURVEY NATIONAL GRID REFERENCE NS3043NW NS3043NE NS3044SW NS3044SE	Survey Scale 1/1250

CROWN COPYRIGHT © – This copy has been produced from the ROS Digital Mapping System on 04/01/2008 and was made with the authority of Ordnance Survey pursuant to Section 47 of the Copyright, Designs and Patents Act 1988. Unless that act provides a relevant exception to copyright, the copy must not be copied without the prior permission of the copyright owner.

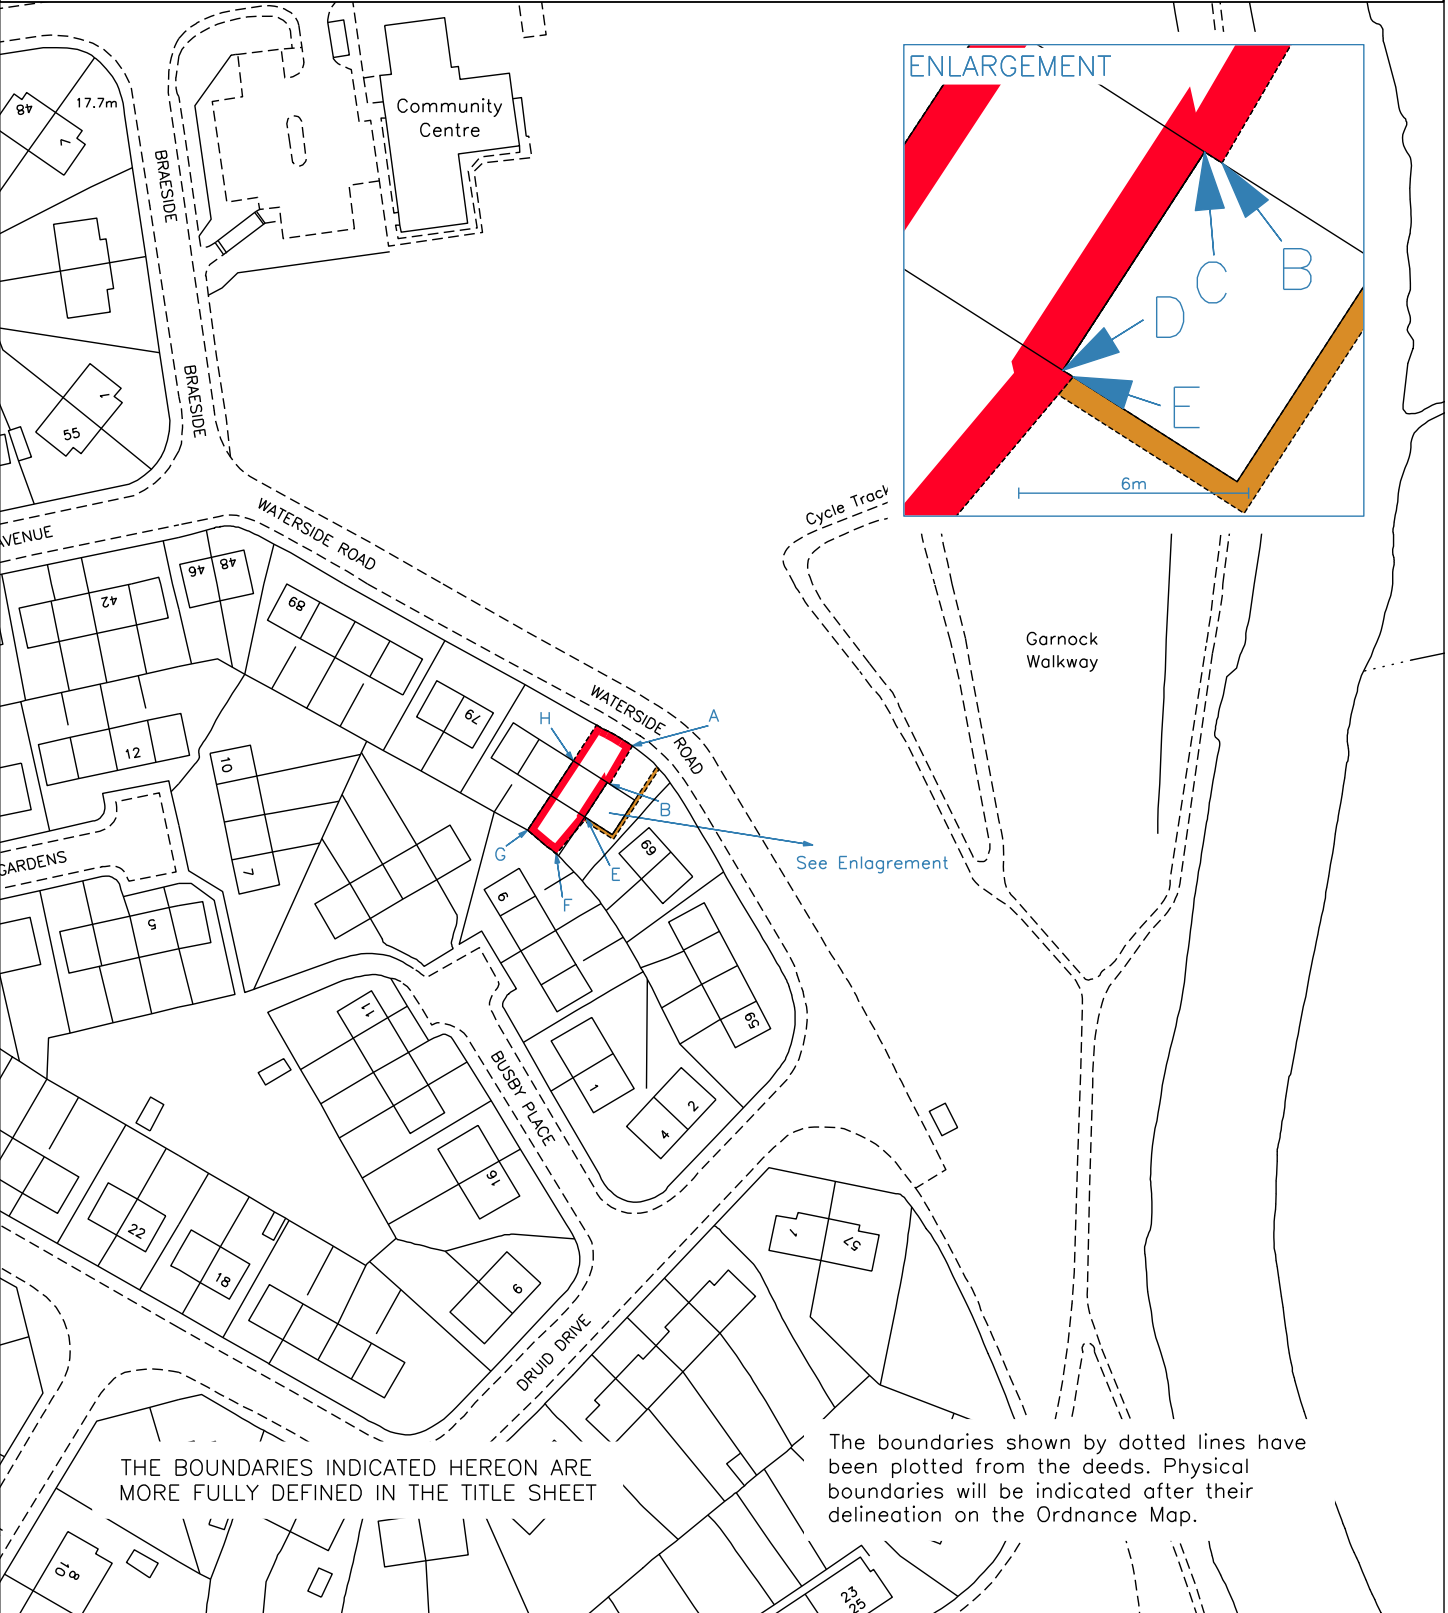

THE BOUNDARIES INDICATED HEREON ARE MORE FULLY DEFINED IN THE TITLE SHEET

The boundaries shown by dotted lines have been plotted from the deeds. Physical boundaries will be indicated after their delineation on the Ordnance Map.